

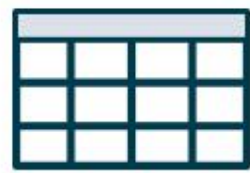


FREESTILE CEILING DETAILS

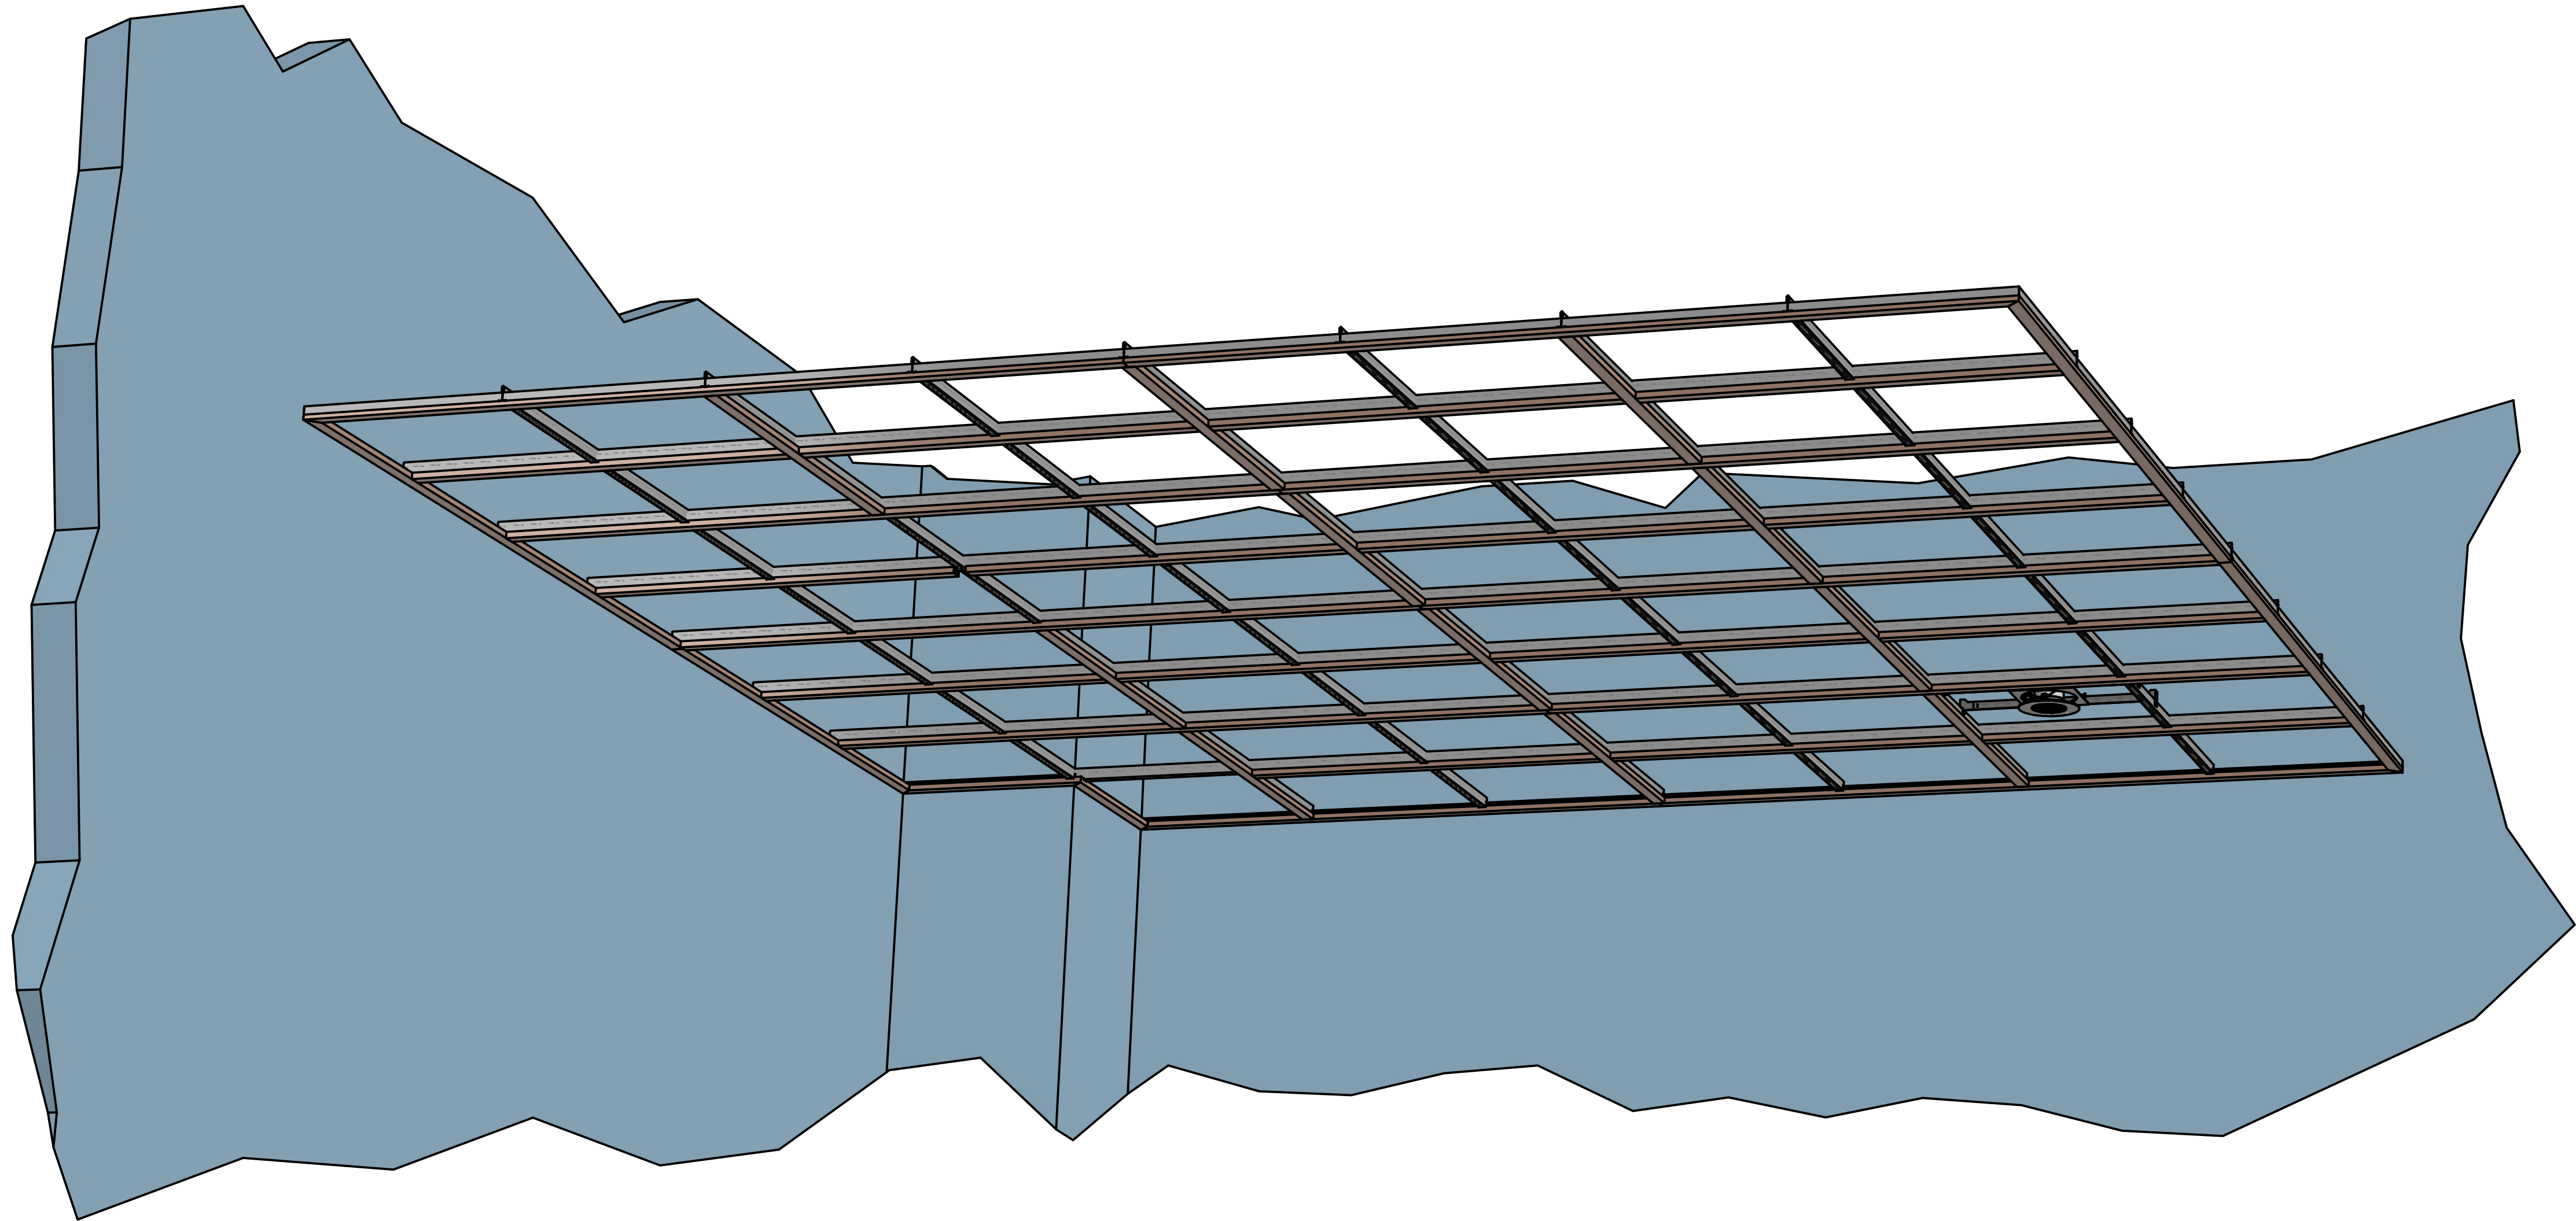

Hardware List

Page 2

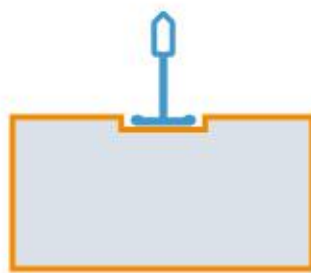


Acoustic Batten

Page 3




Basic Batten

Page 4

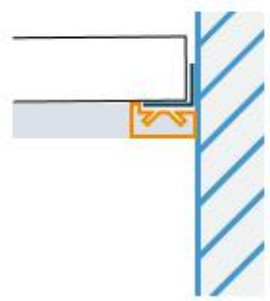


Basic Batten
Perimeter Trim

Page 5

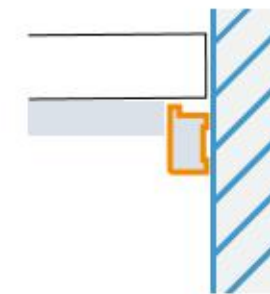


Perimeter Trim -
1 1/2"

Page 6

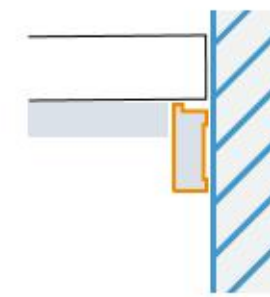


Perimeter Trim -
2"

Page 7

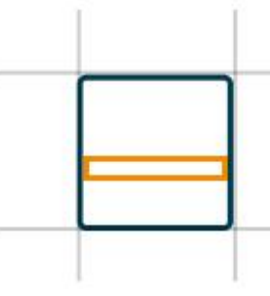

Panel Cutout -
To Extents of Grid

Page 8

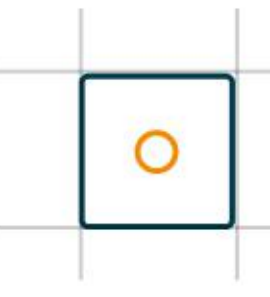


Panel Cutout -
Inset in Panel

Page 9


FREESTILE HARDWARE LIST




Supplied by Navy Island

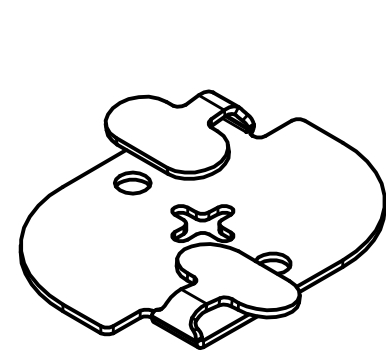


Acoustic Batten
Field Hanger
H106-1391

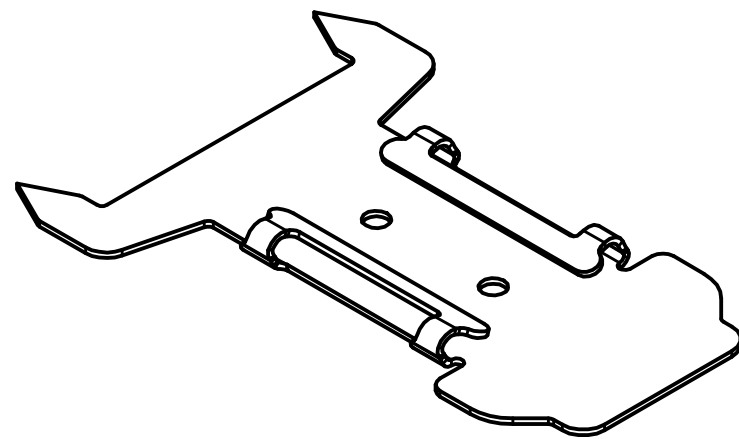


Acoustic Batten
Intersection Joiner
H106-1392

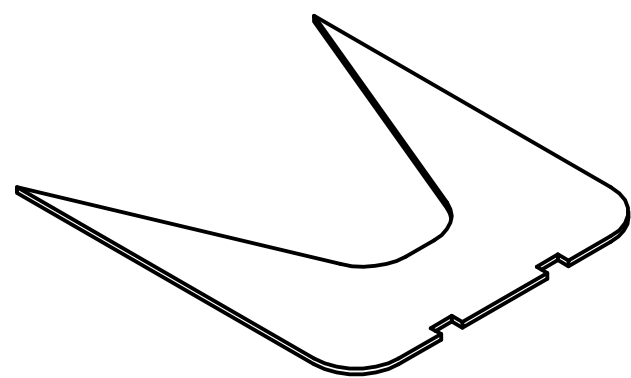


Acoustic Batten Fork
H106-1393

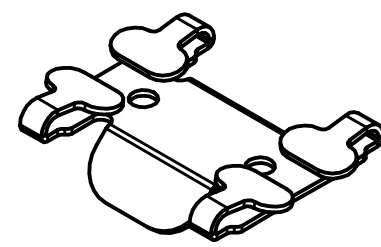


Basic Batten Field Hanger
H106-1394

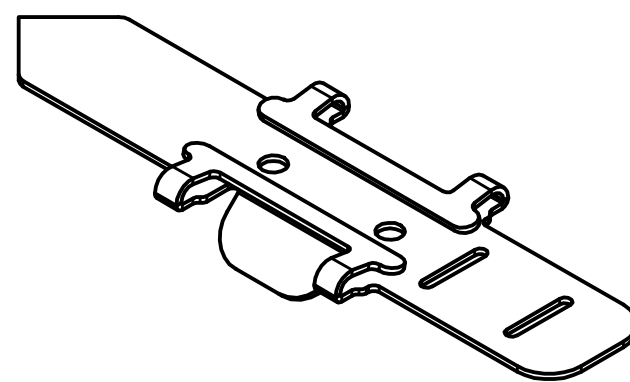


Basic Batten
Intersection Joiner
H106-1395

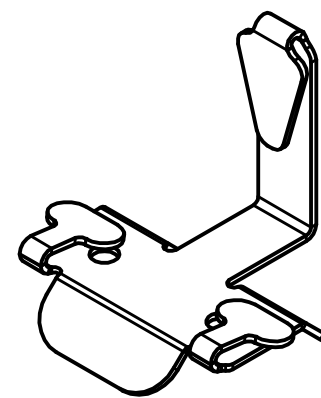


Basic Batten
Perimeter Hanger
H106-1396

 


Acoustic Batten

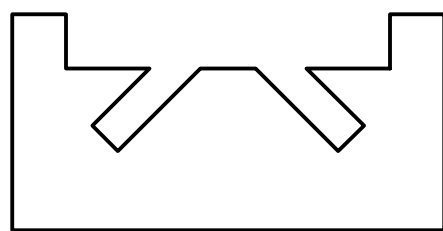


Basic Batten

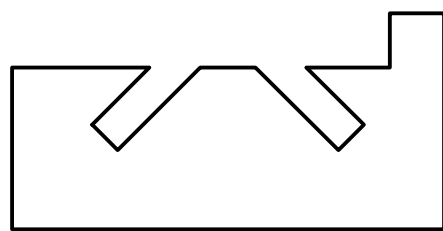

Basic Batten
Perimeter Rail

 

Perimeter Rail - 1 1/2"

 

Perimeter Rail - 2"

Supplied by Others

Name	Description
15/16" HD T-Grid	As specified by construction documents
15/16" L-Angle	As required to accommodate Basic Batten Perimeter Rail
Drywall Screws	As specified by construction documents
HD T-Grid Mounting Brackets	As required to accommodate lighting, sprinklers, speakers, etc.
Pin Nail	Minimum 1-3/8" length
USG ACM7 Clip Or Equivalent	As required to accommodate perimeter rail

FreeStile Webpage



FREESTILE ACOUSTIC BATTENS



These drawings have been created for illustrative purposes. The depiction of materials are not to be used as a submittal for that product.


SCALE BASED ON 24" x 36" SHEET SIZE.

SUPPLIED BY NAVY ISLAND


ACOUSTIC BATTEN FIELD HANGER
ACOUSTIC BATTEN FORK
ACOUSTIC BATTEN
INTERSECTION JOINER
ACOUSTIC BATTEN

SUPPLIED BY OTHERS


15/16" HD T-GRID

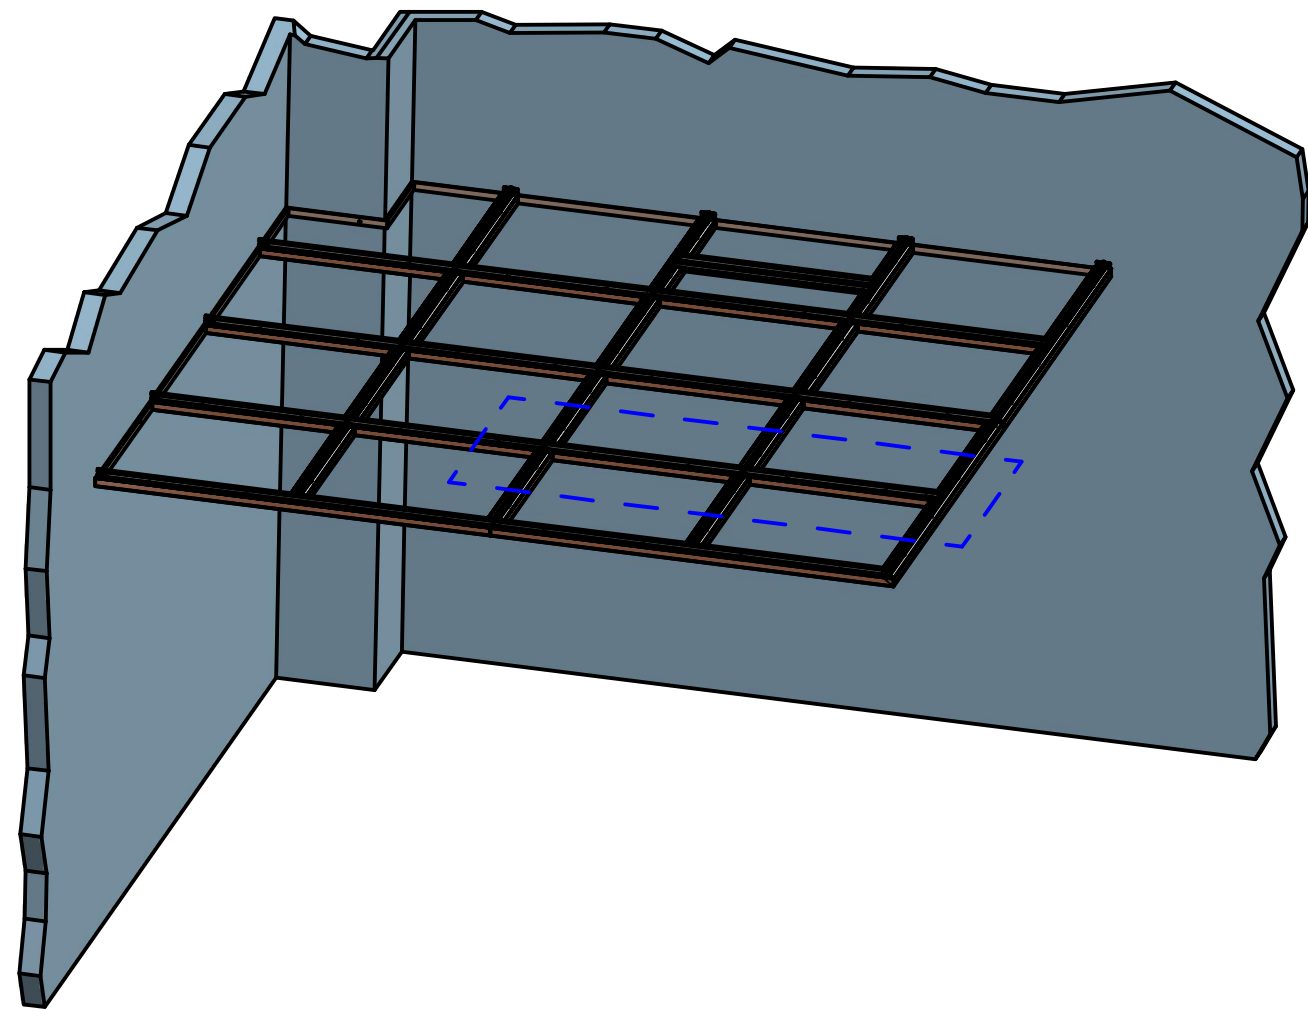

ISO

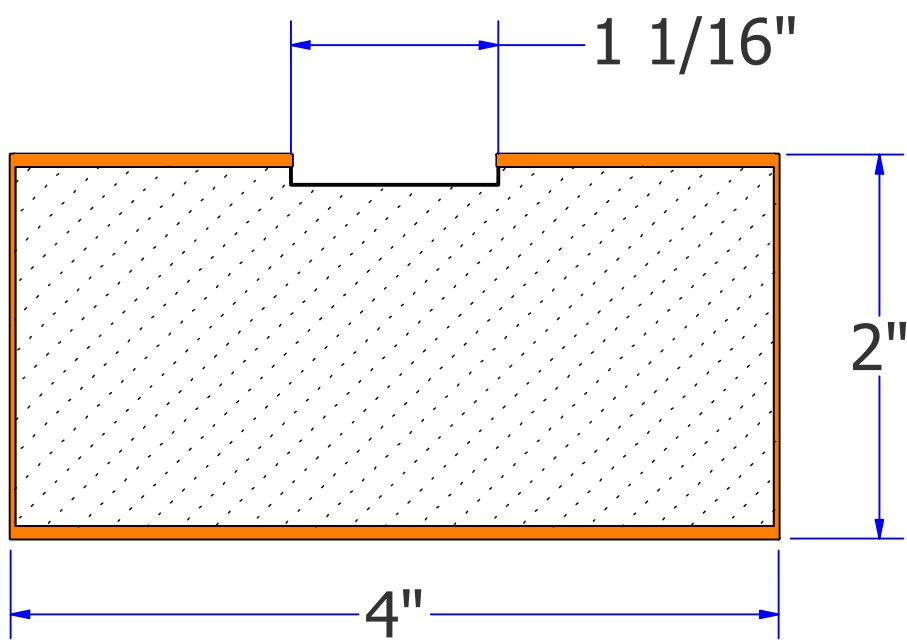


END VIEW - ACOUSTIC BATTEN

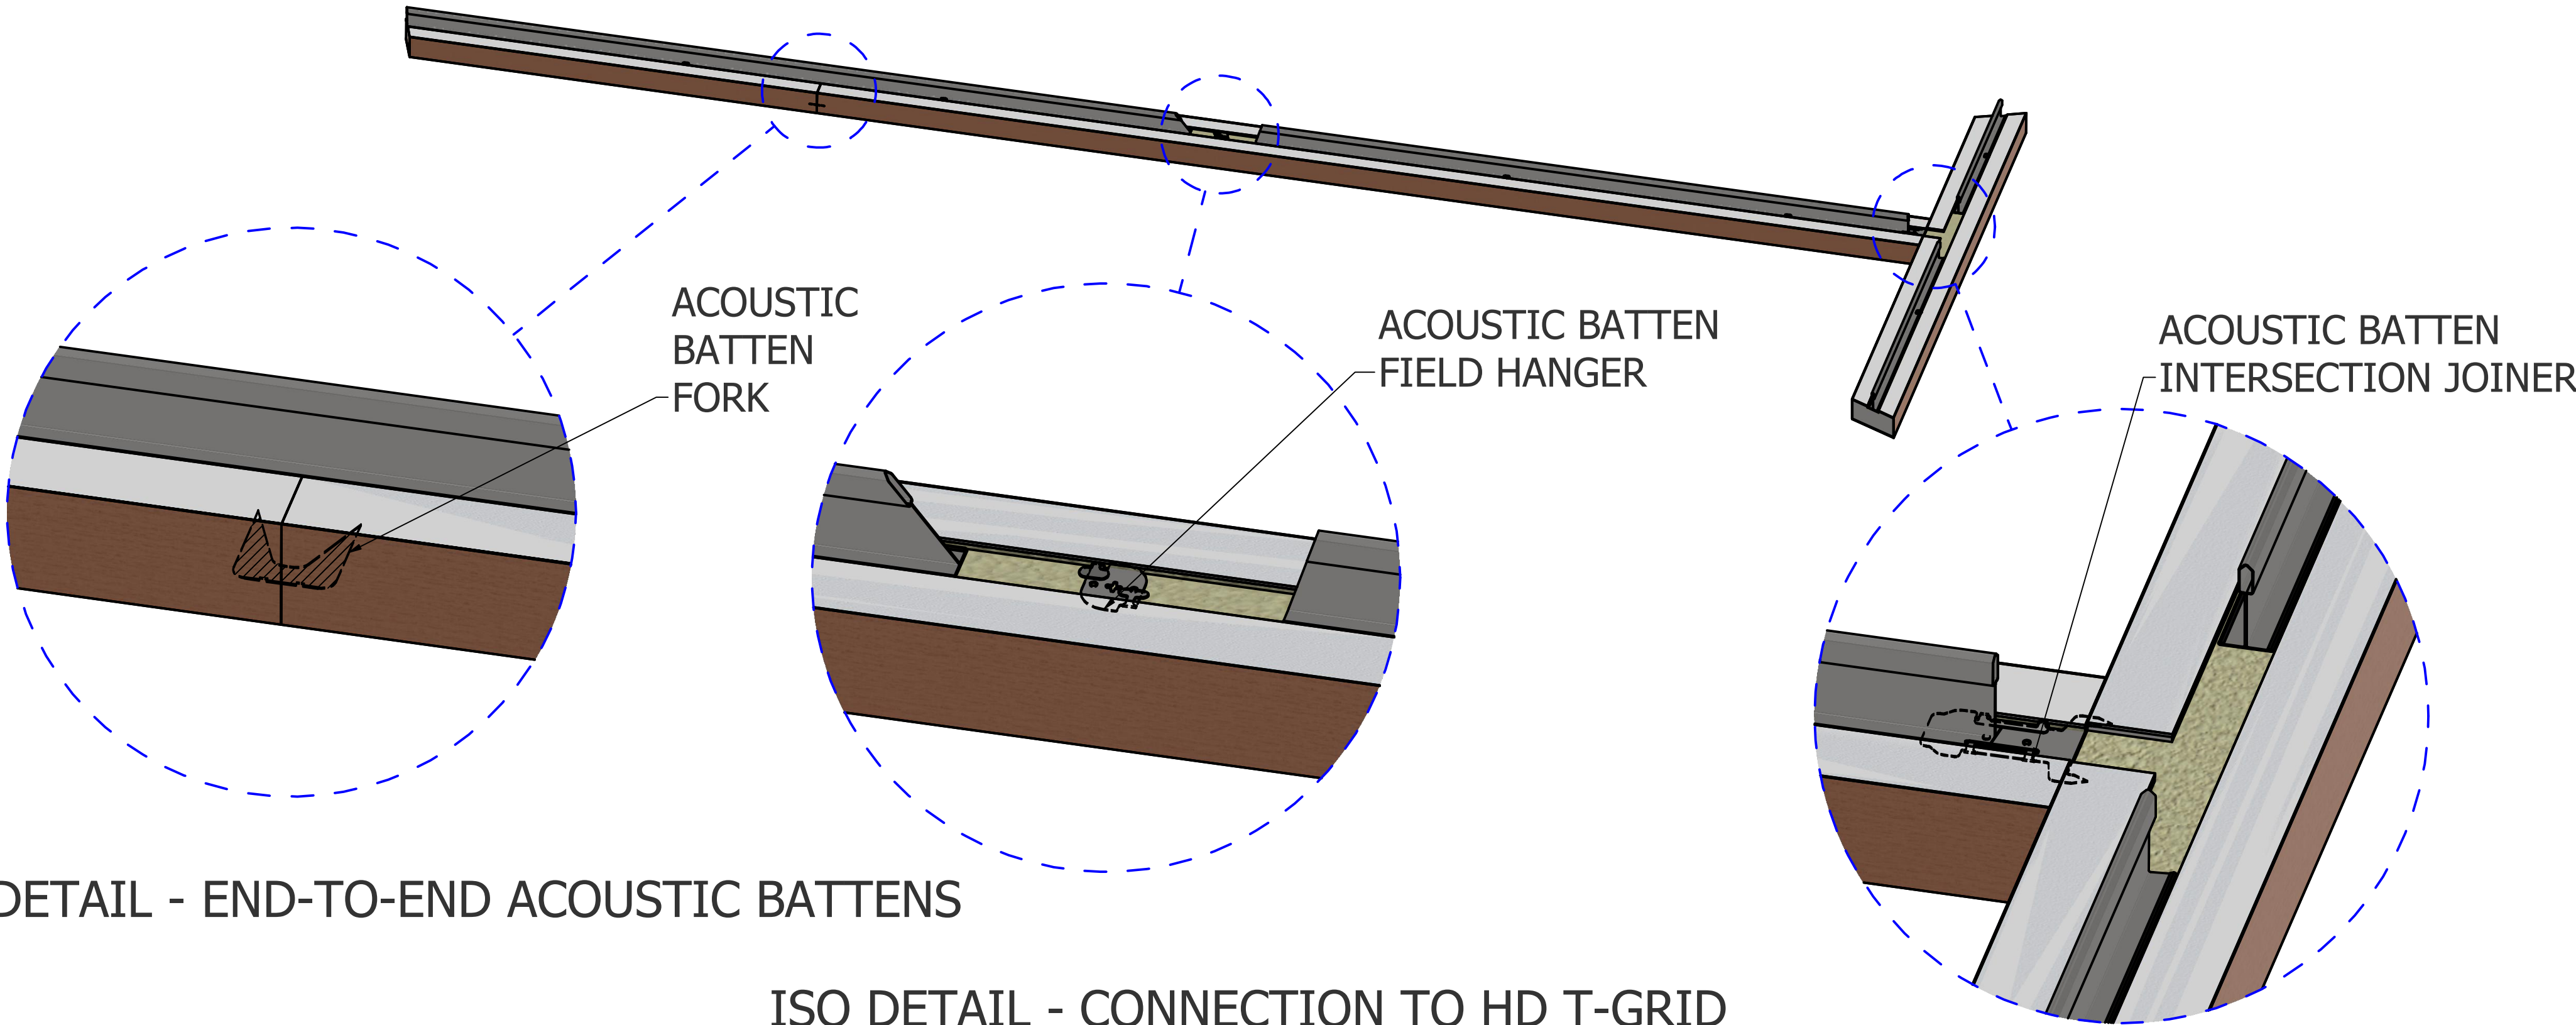


ISO DETAIL - END-TO-END ACOUSTIC BATTENS

ISO DETAIL - CONNECTION TO HD T-GRID


ISO DETAIL - BUTT JOINT

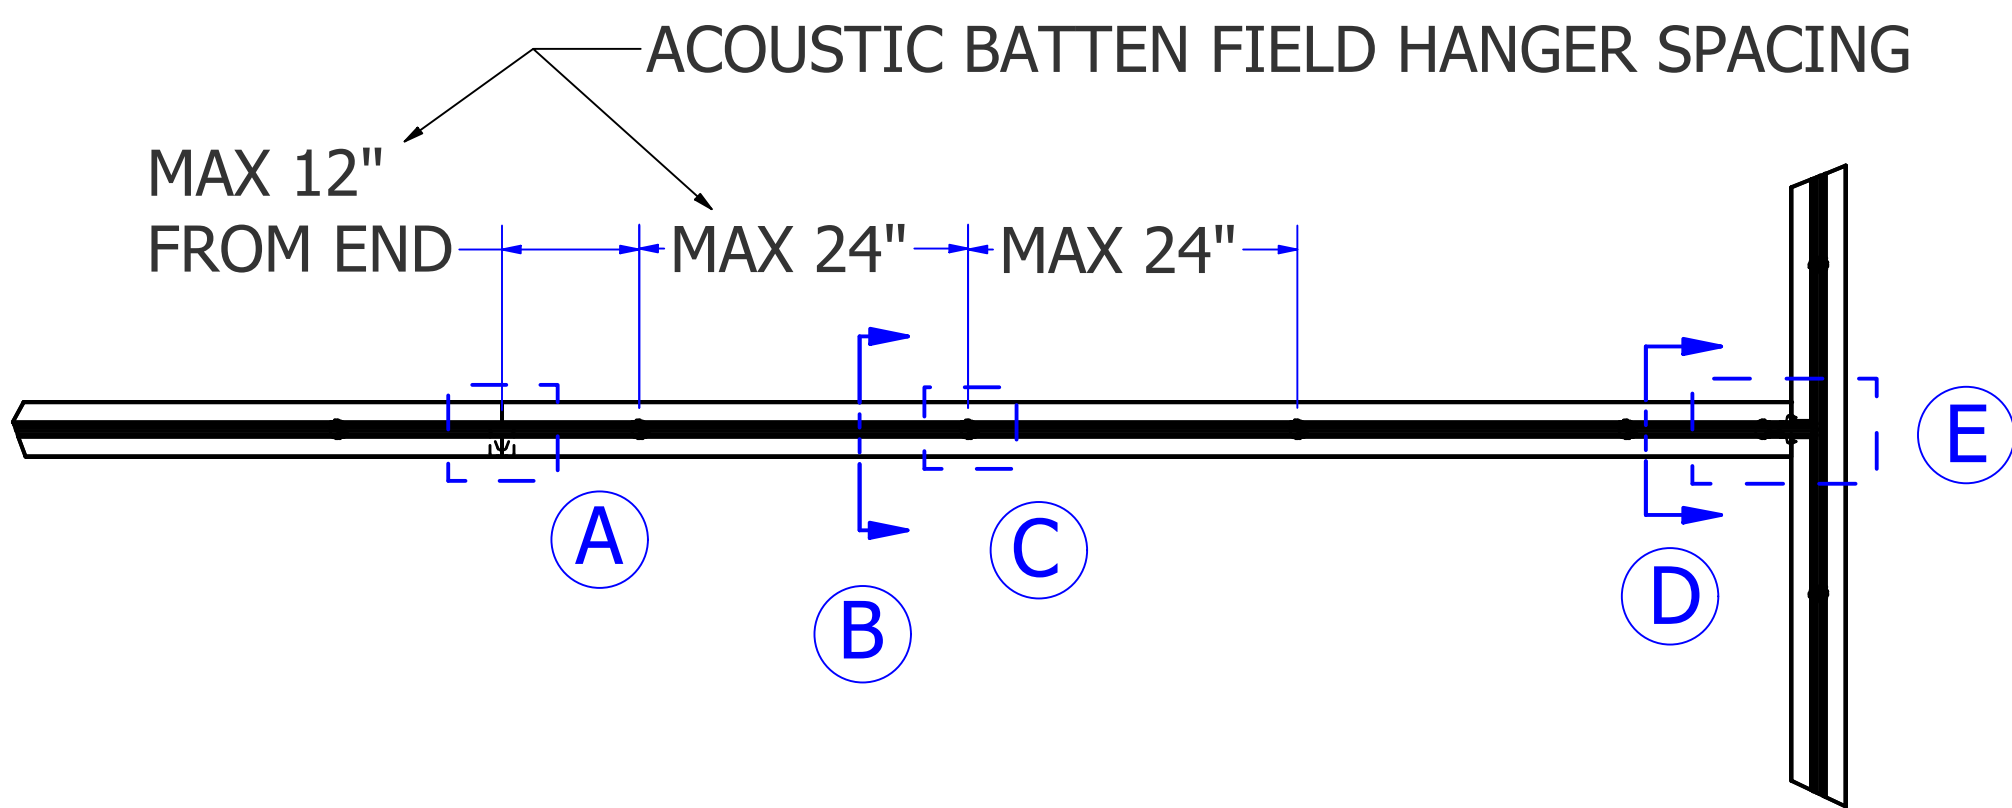


PLAN VIEW - ACOUSTIC BATTEN EXAMPLE

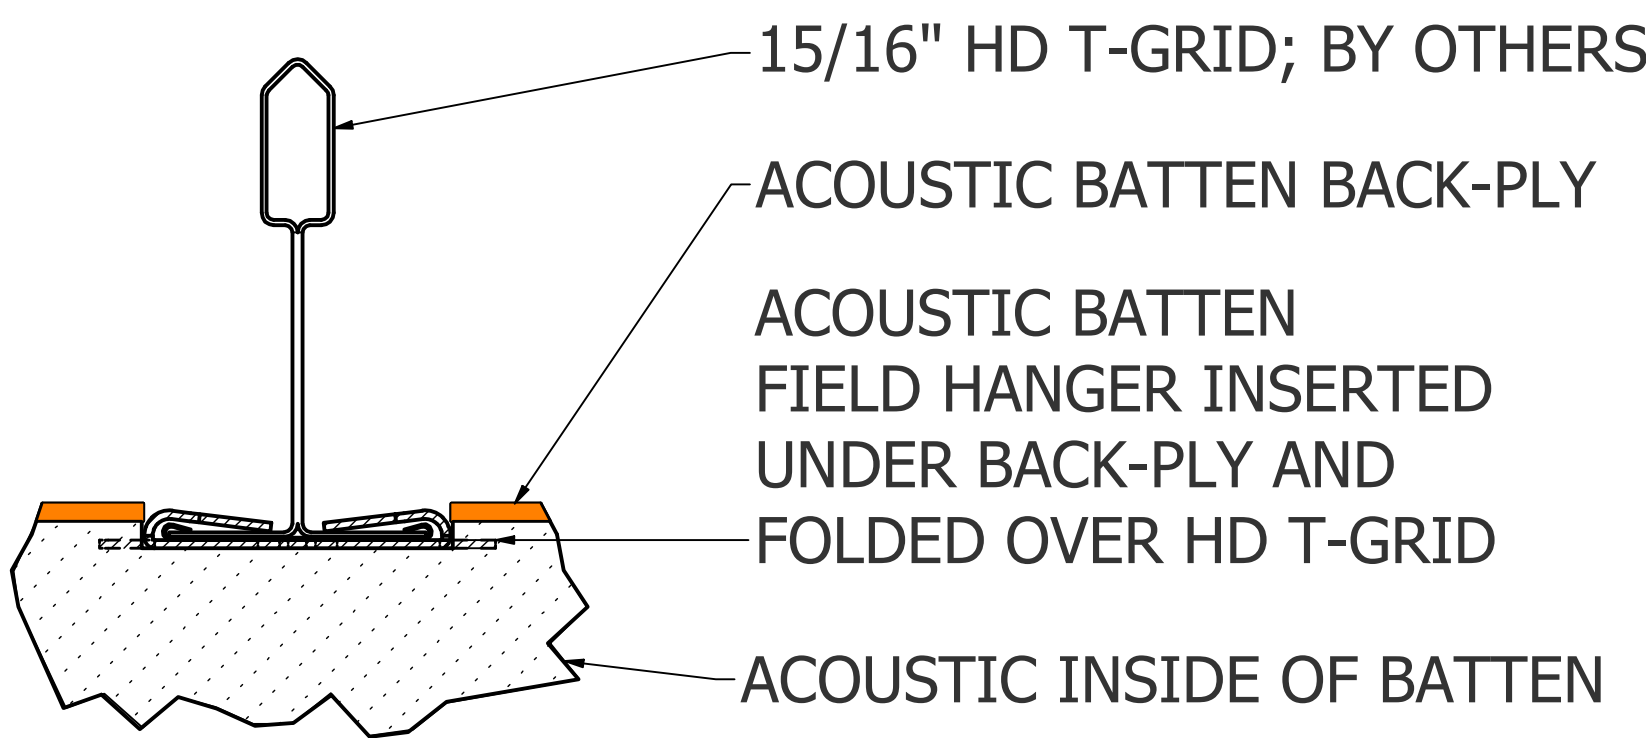


B END VIEW - CONNECTION TO HD T-GRID

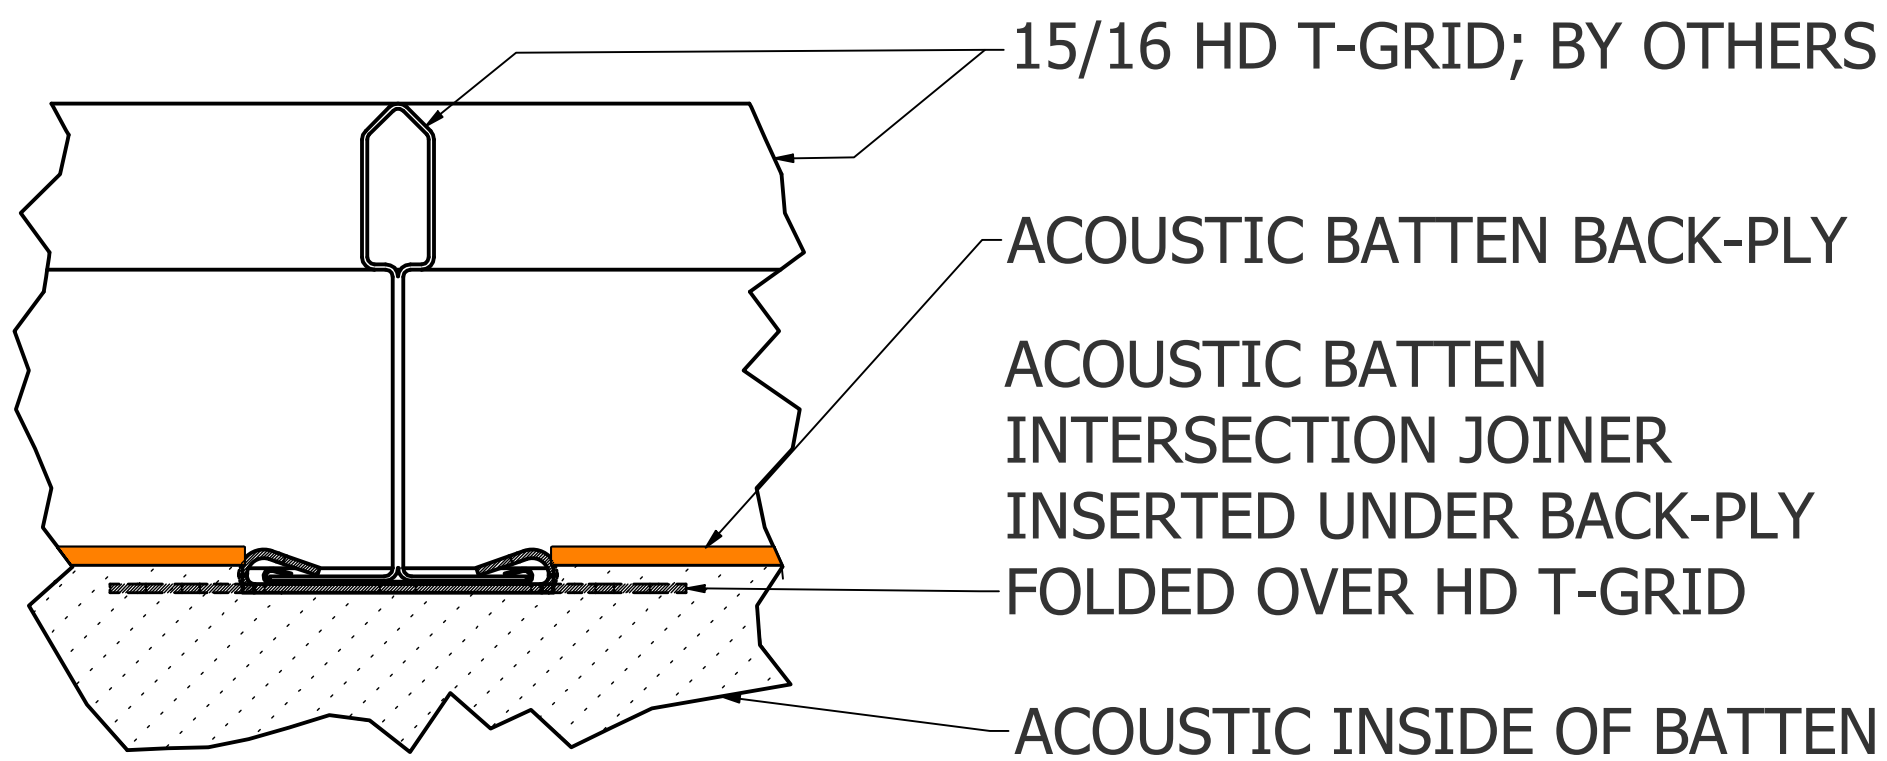


D END VIEW - BUTT JOINT

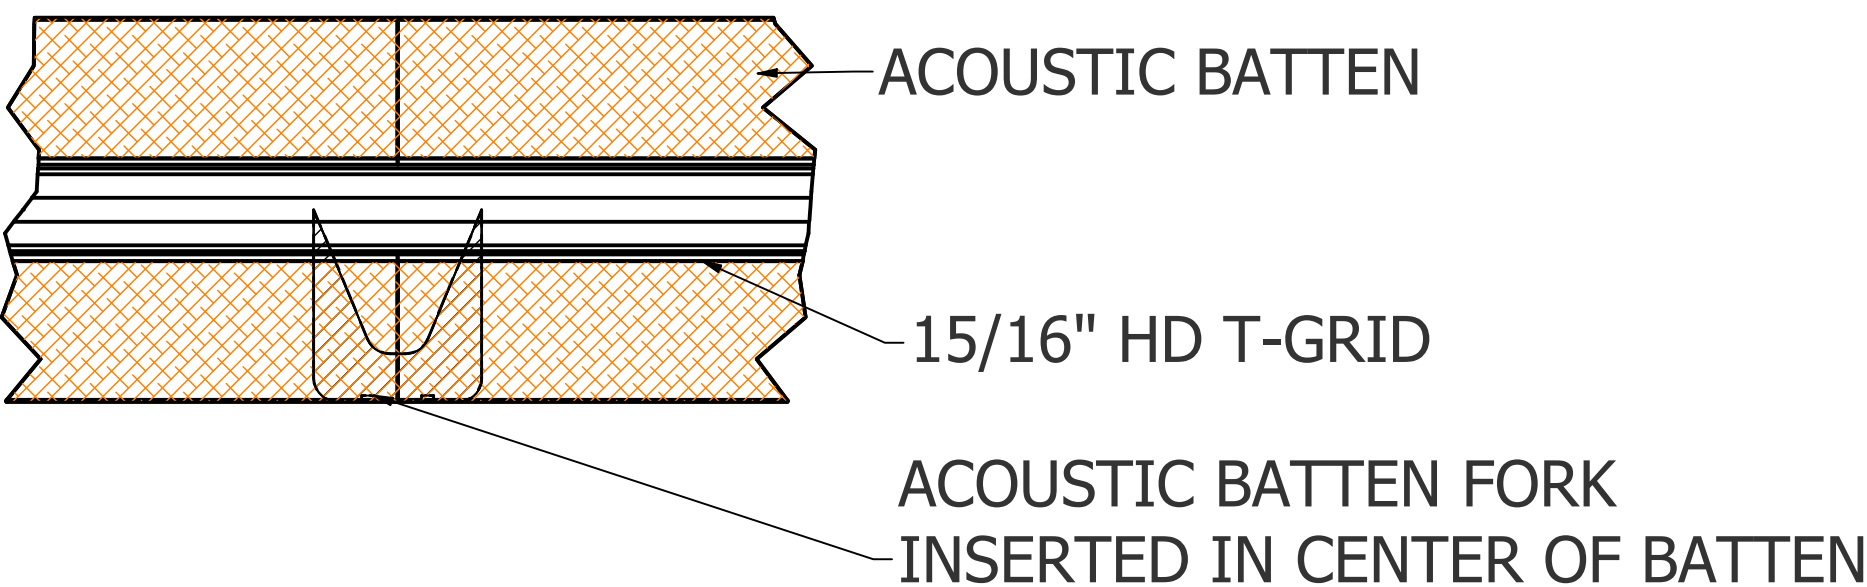

A PLAN VIEW - END TO END ACOUSTIC BATTENS

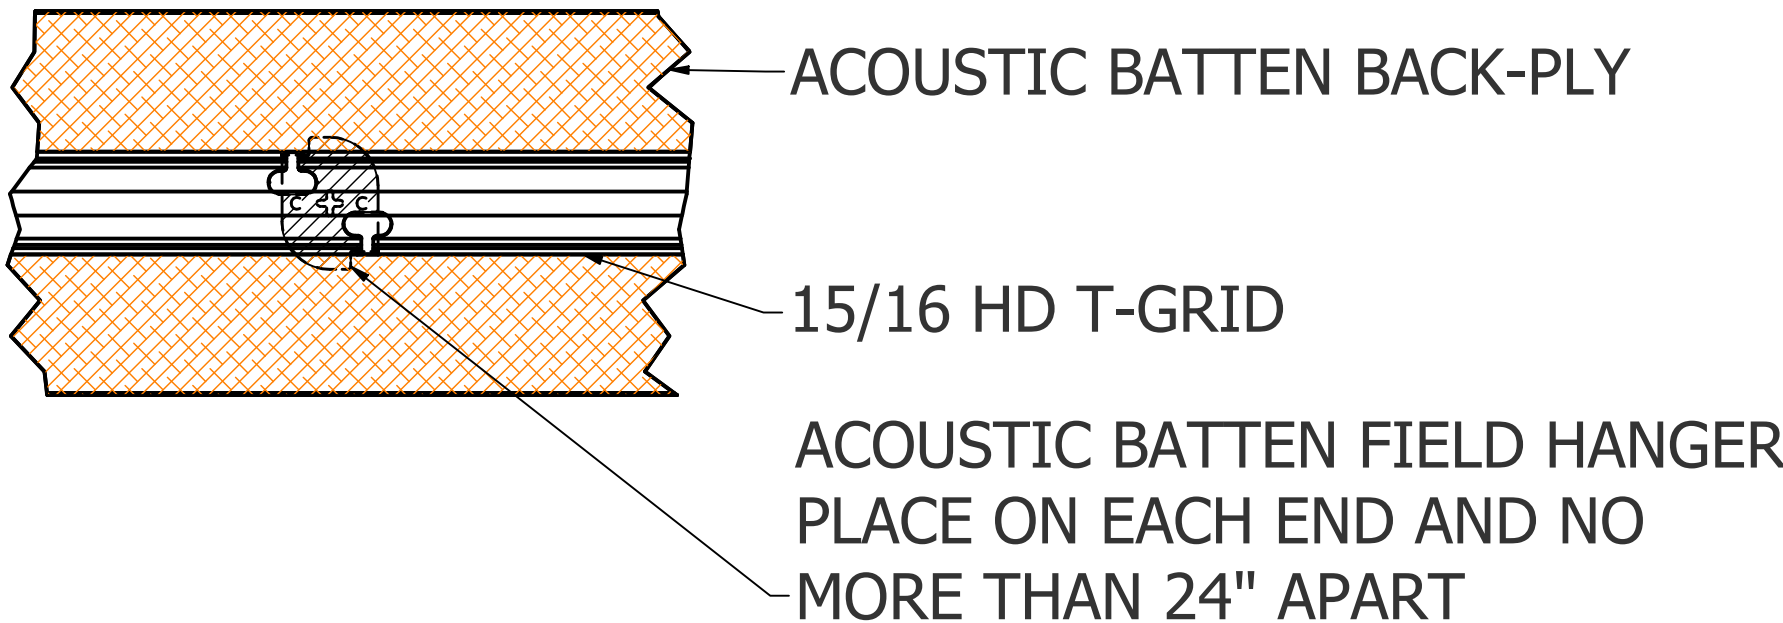


C PLAN VIEW - CONNECTION TO HD T-GRID

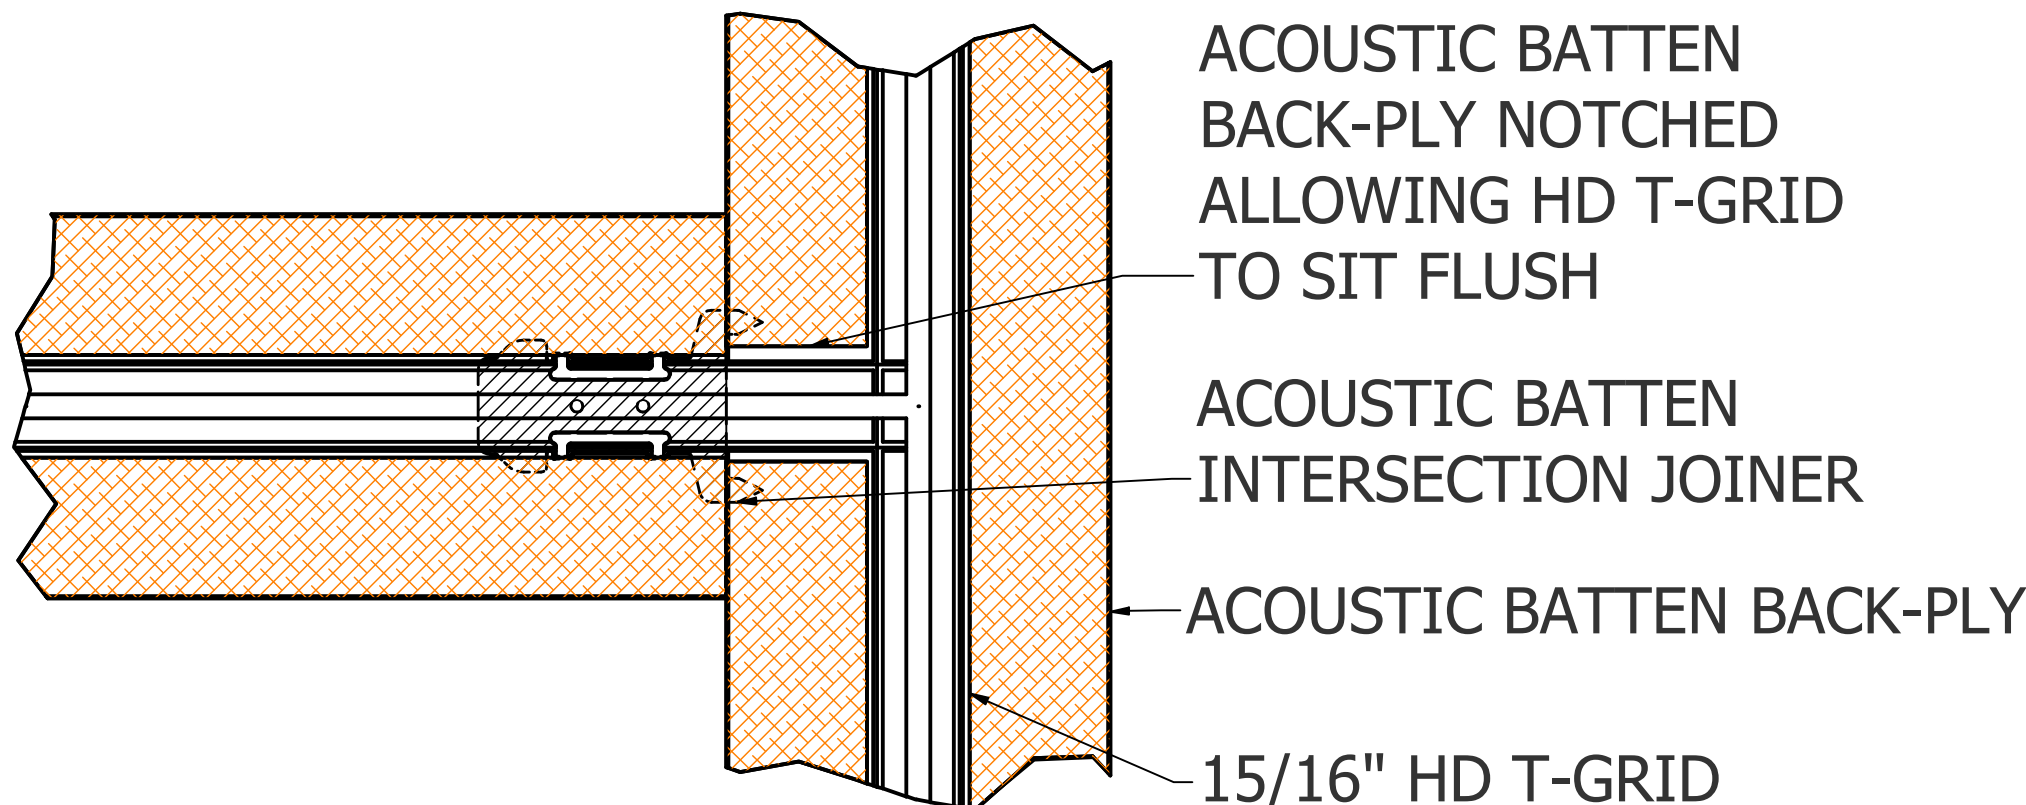

E PLAN VIEW - BUTT JOINT

Instructional Videos

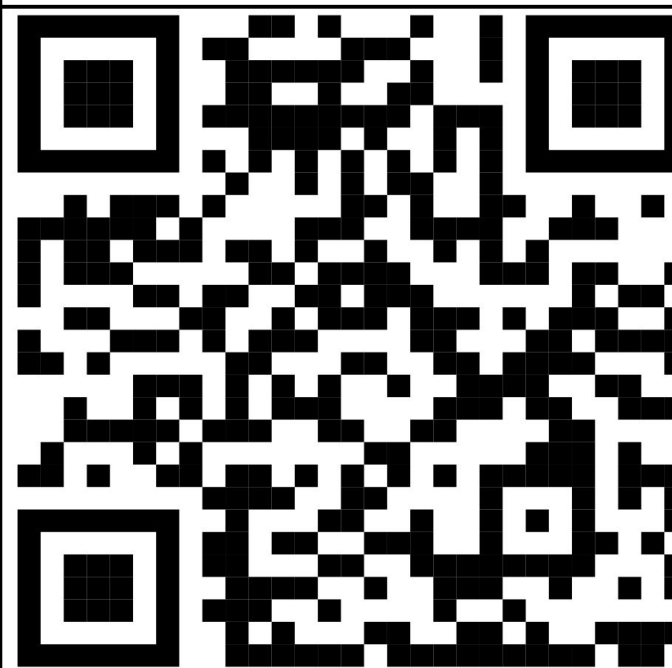

FREESTILE BASIC BATTENS



These drawings have been created for illustrative purposes. The depiction of materials are not to be used as a submittal for that product.


SCALE BASED ON 24" x 36" SHEET SIZE.

SUPPLIED BY NAVY ISLAND


BASIC BATTEN FIELD HANGER
BASIC BATTEN INTERSECTION JOINER
BASIC BATTEN

SUPPLIED BY OTHERS


15/16" HD T-GRID

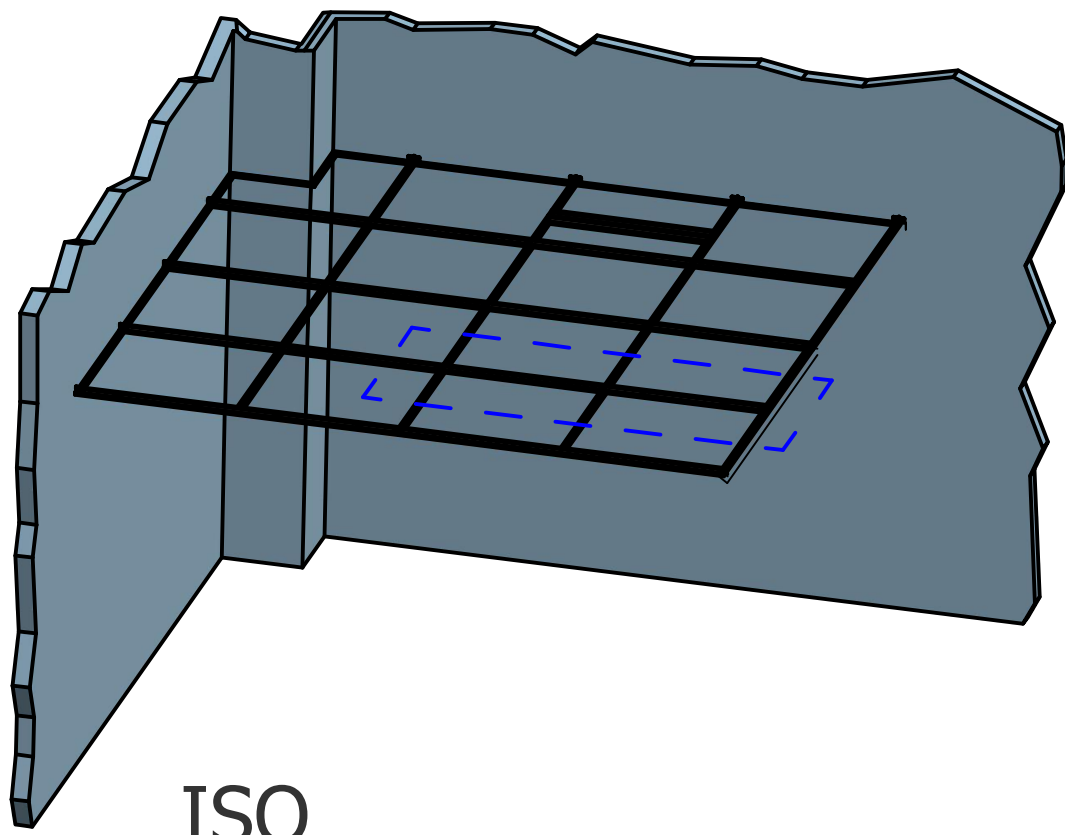


ISO

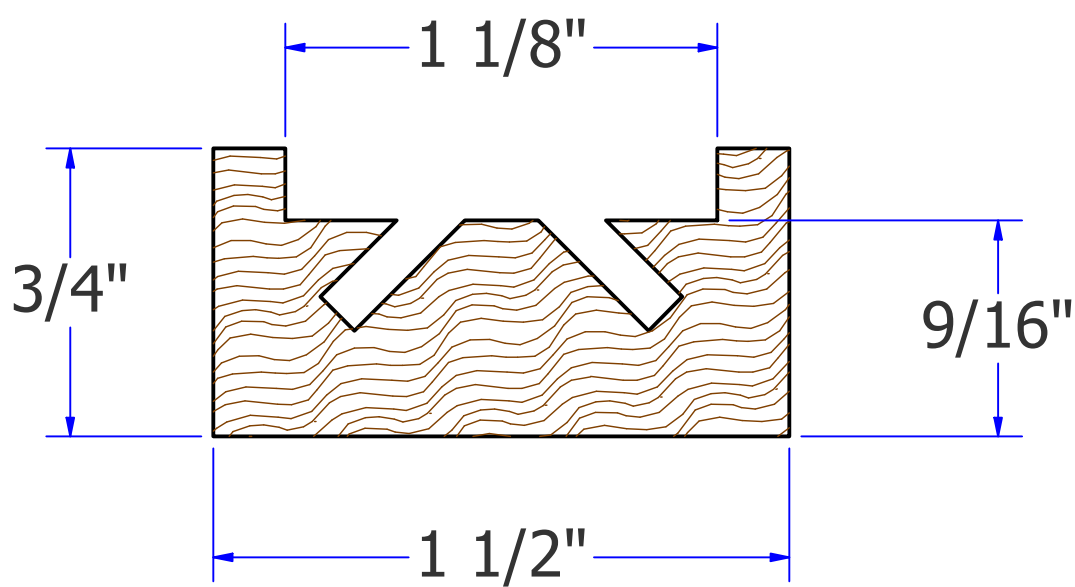


END VIEW - BASIC BATTEN

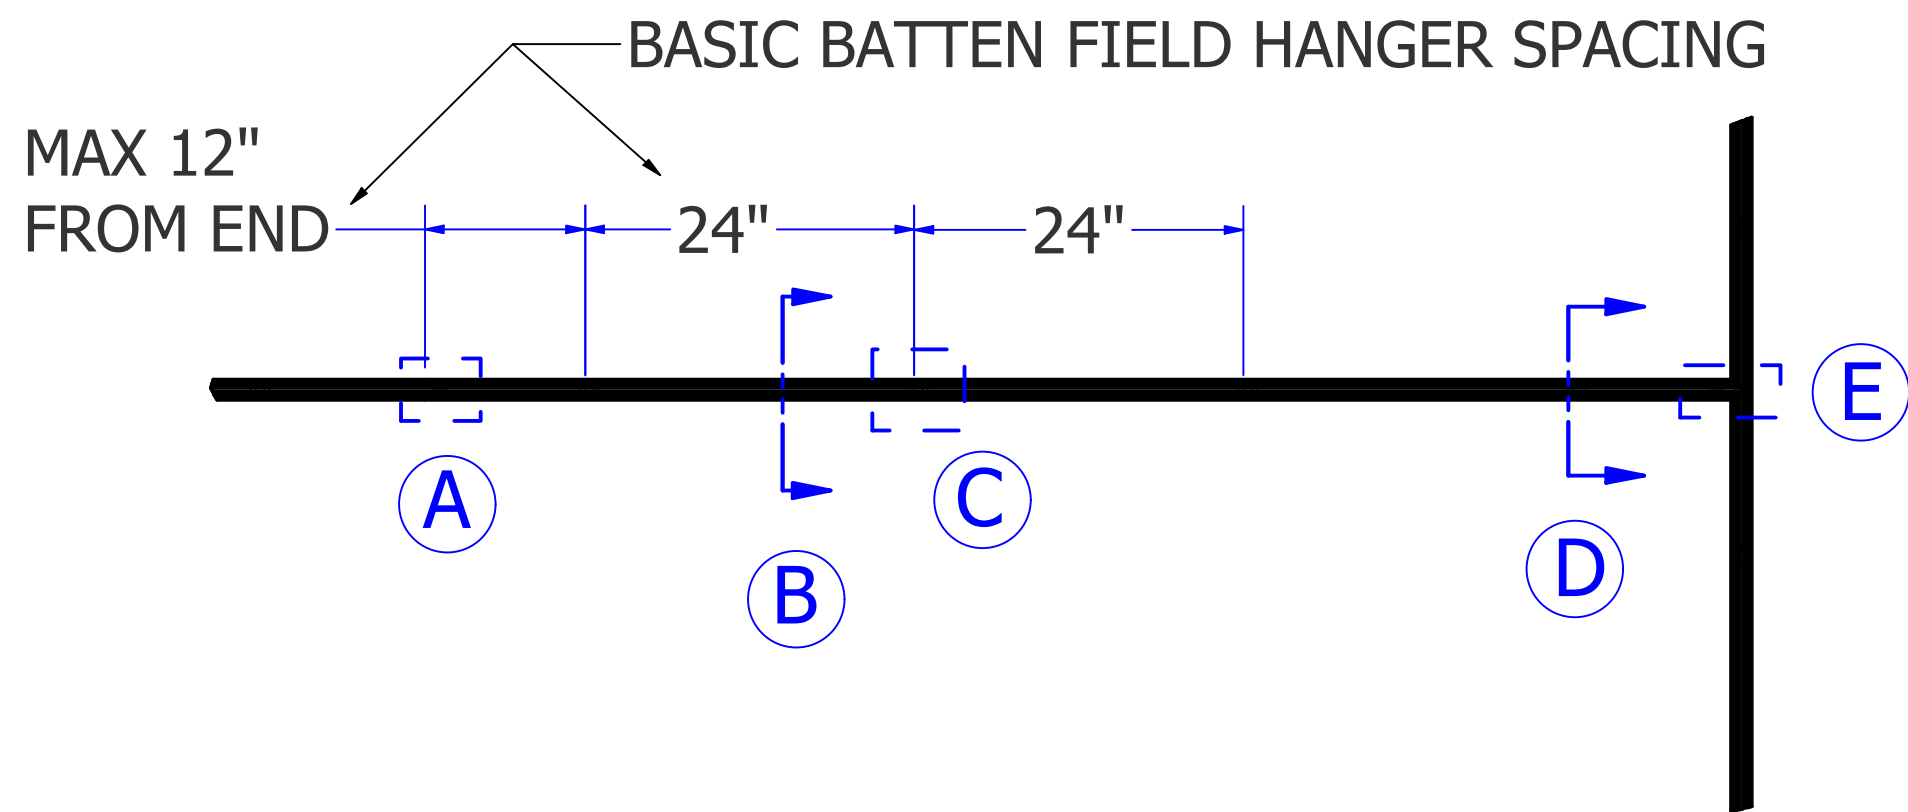

PLAN VIEW - BASIC BATTEN EXAMPLE

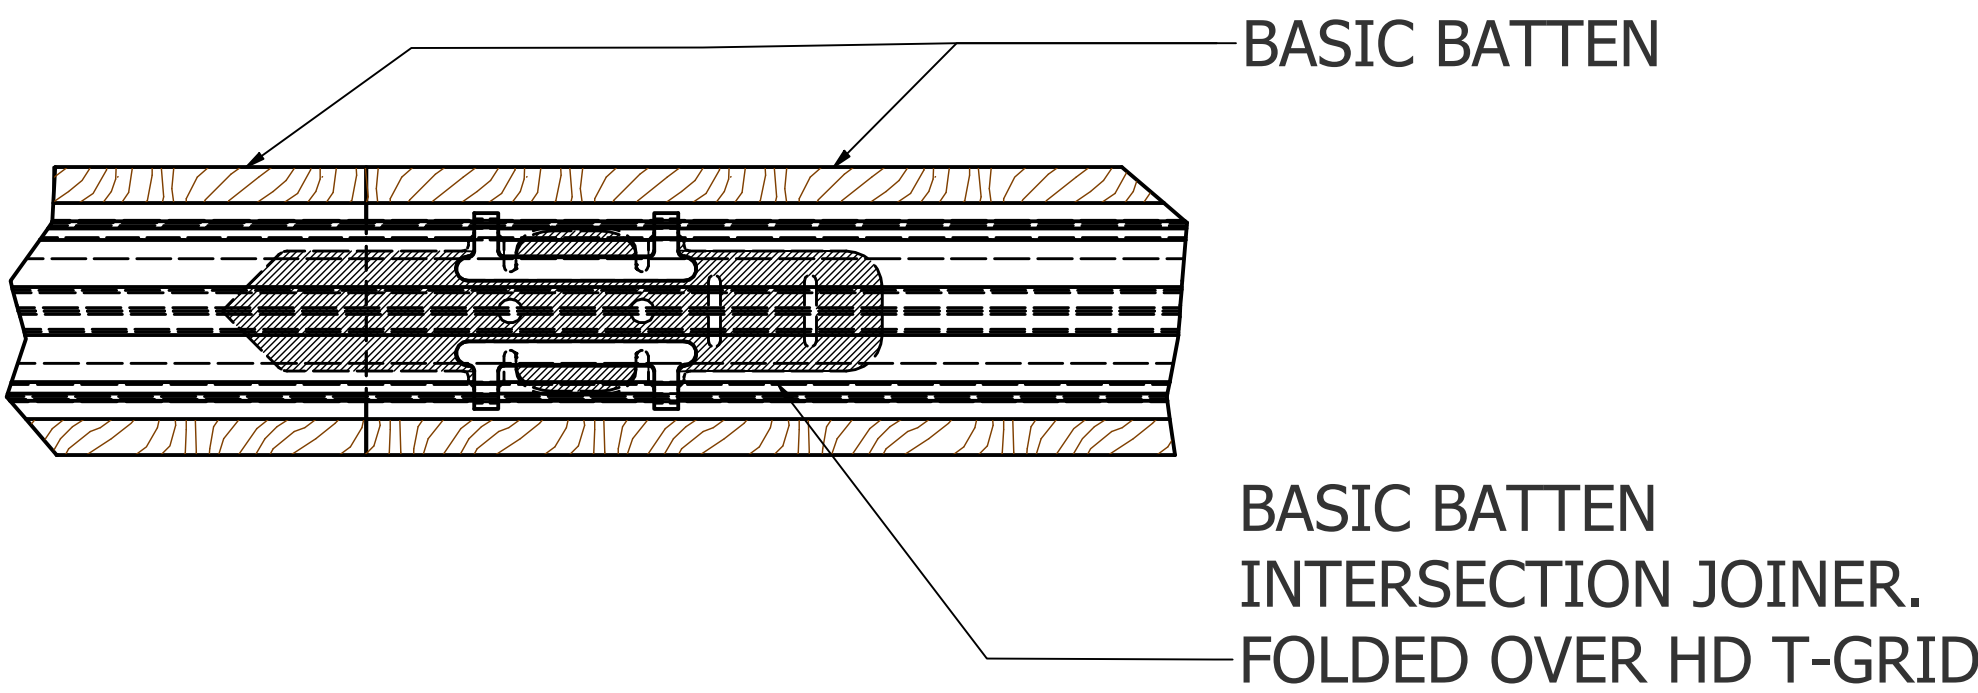


A PLAN VIEW - END TO END BASIC BATTENS

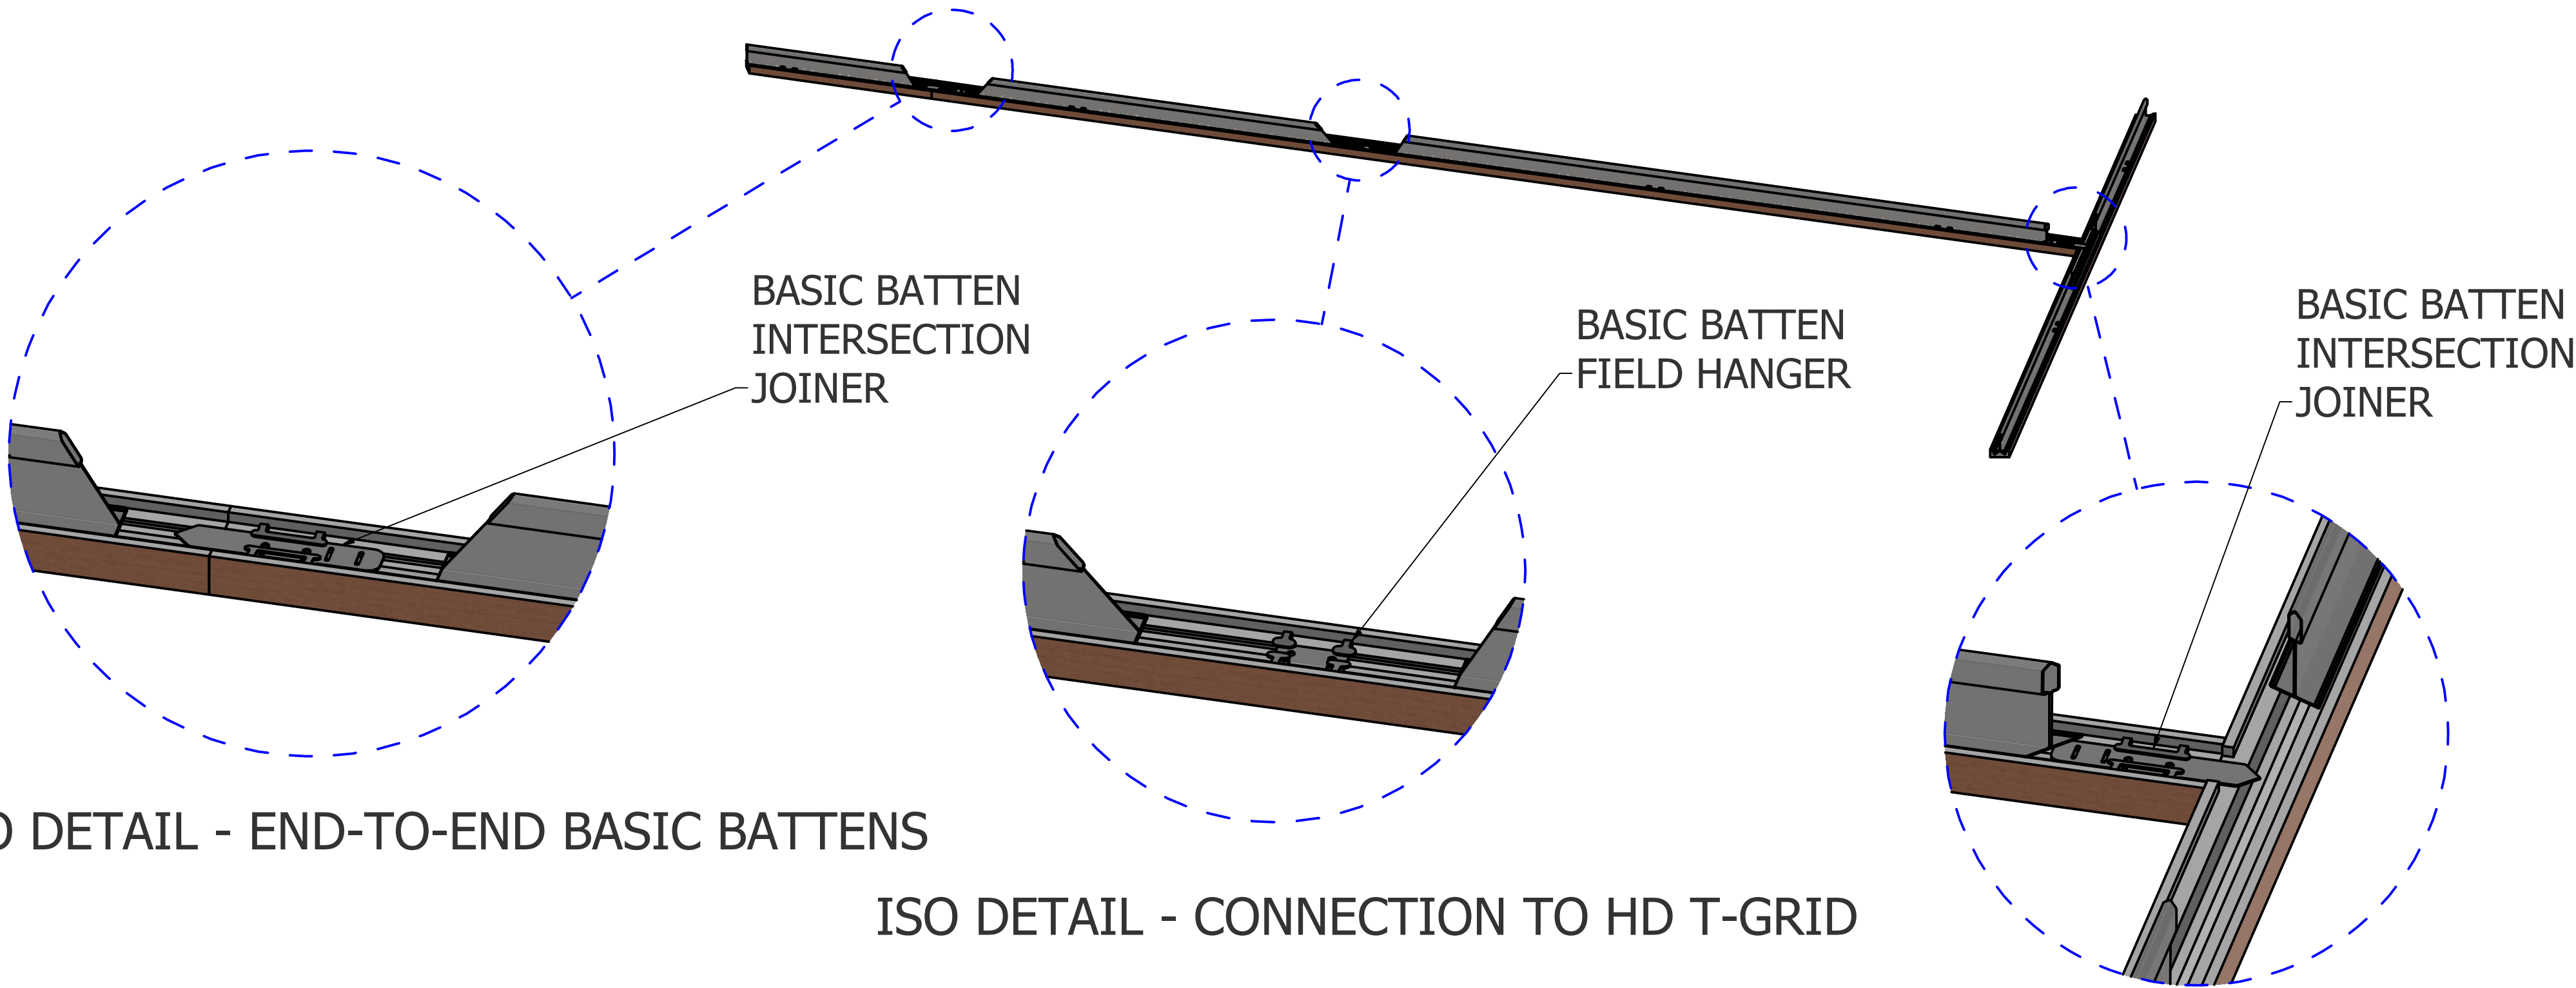


ISO DETAIL - END-TO-END BASIC BATTENS

ISO DETAIL - CONNECTION TO HD T-GRID


ISO DETAIL - BUTT JOINT

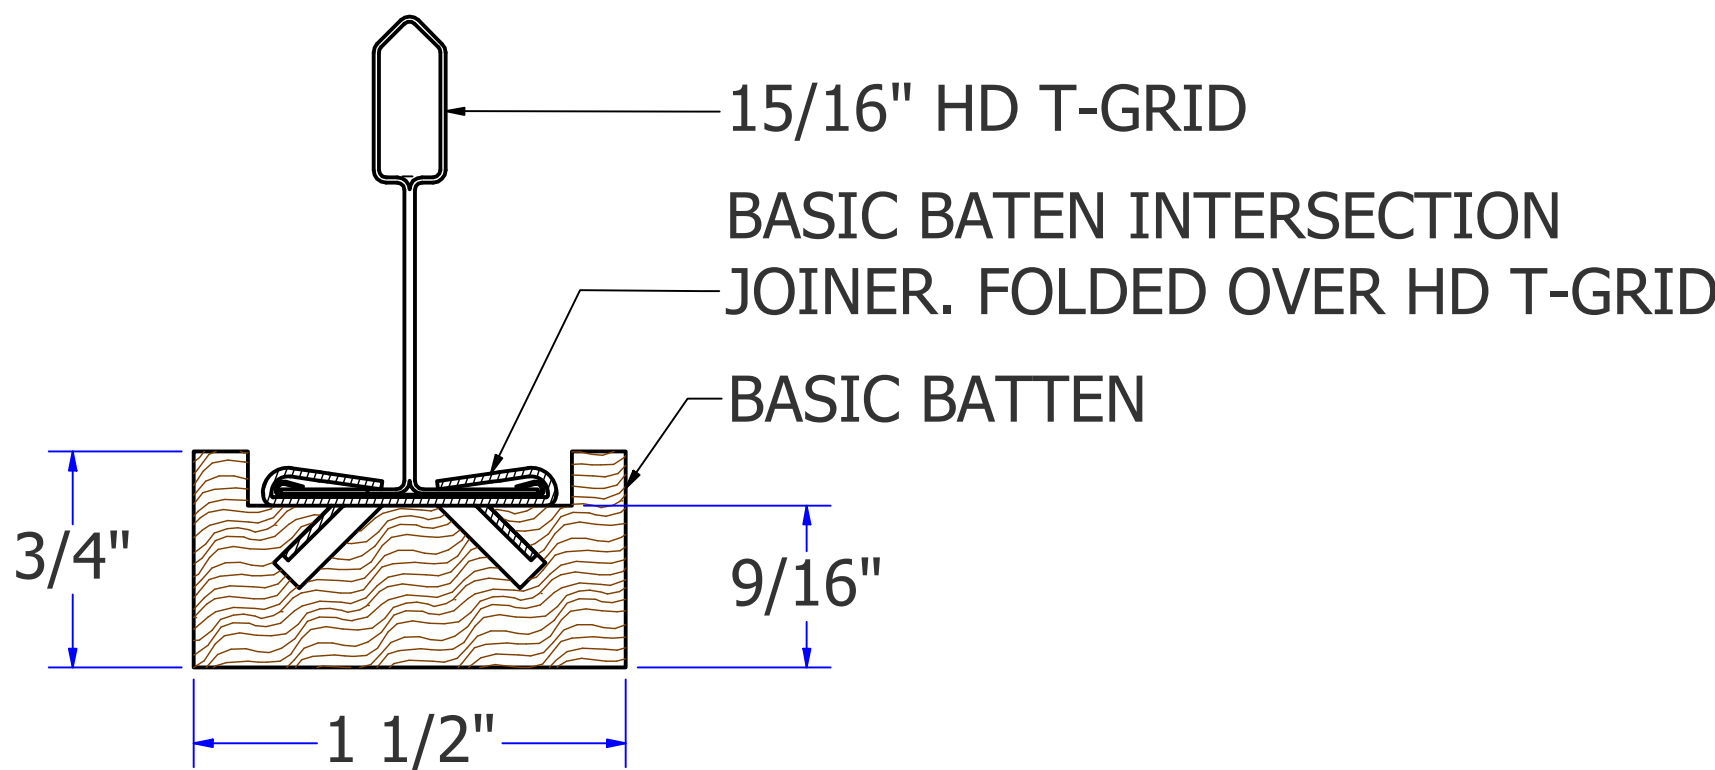


B END VIEW - CONNECTION TO HD GRID

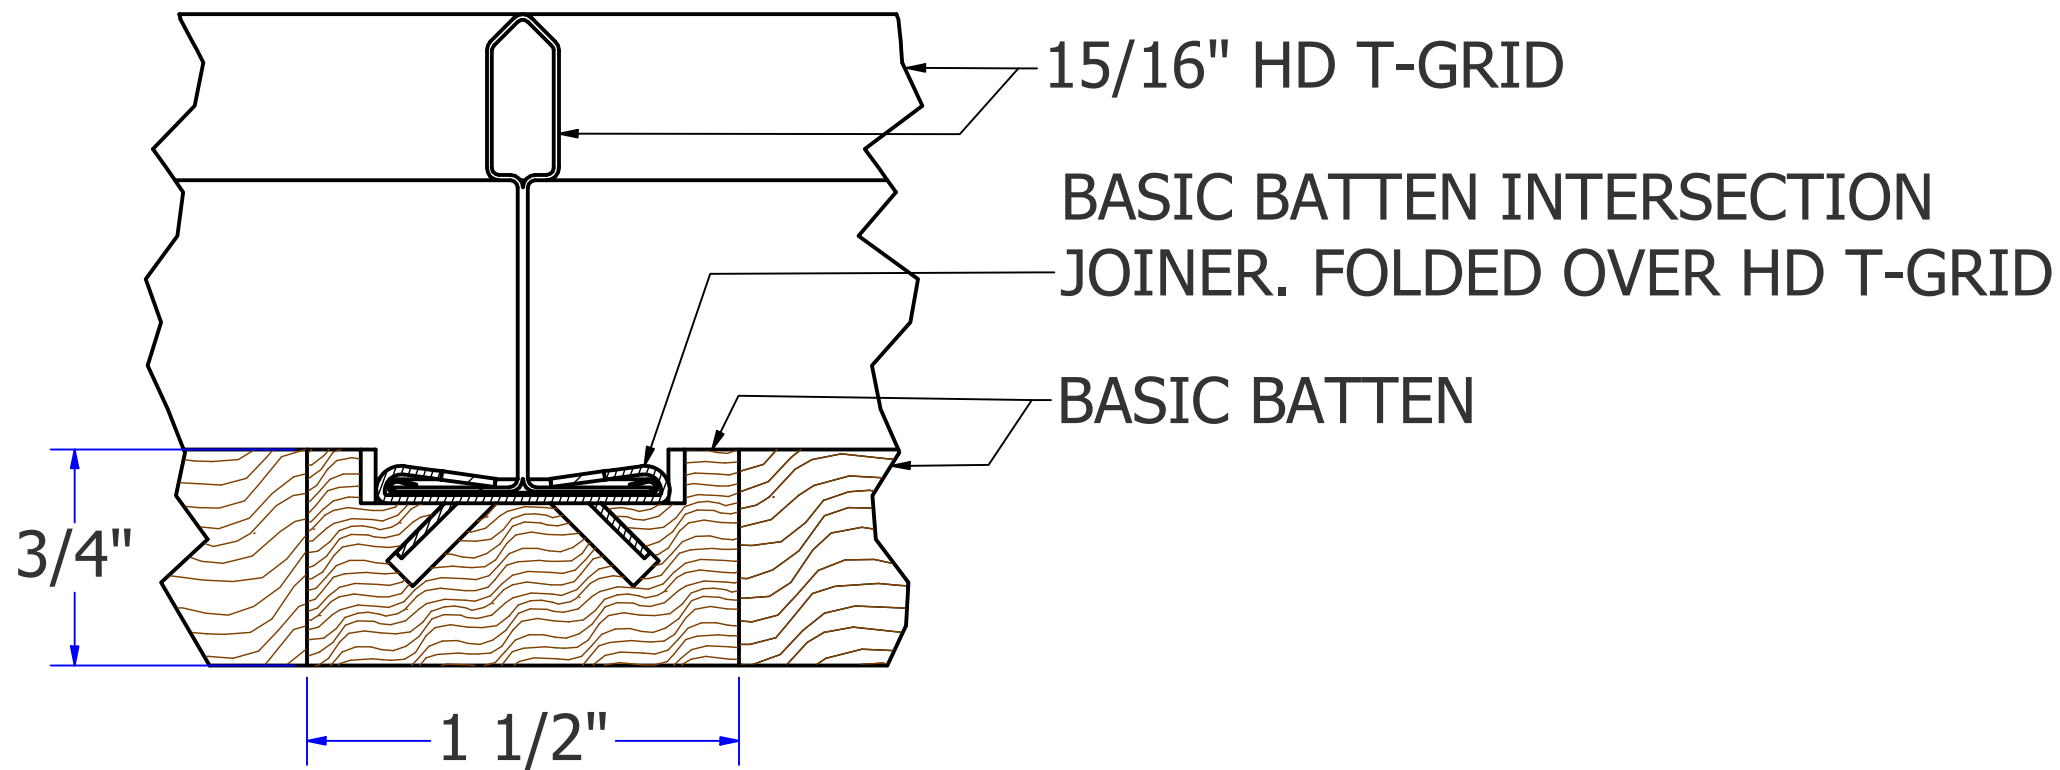

D END VIEW - BUTT JOINT

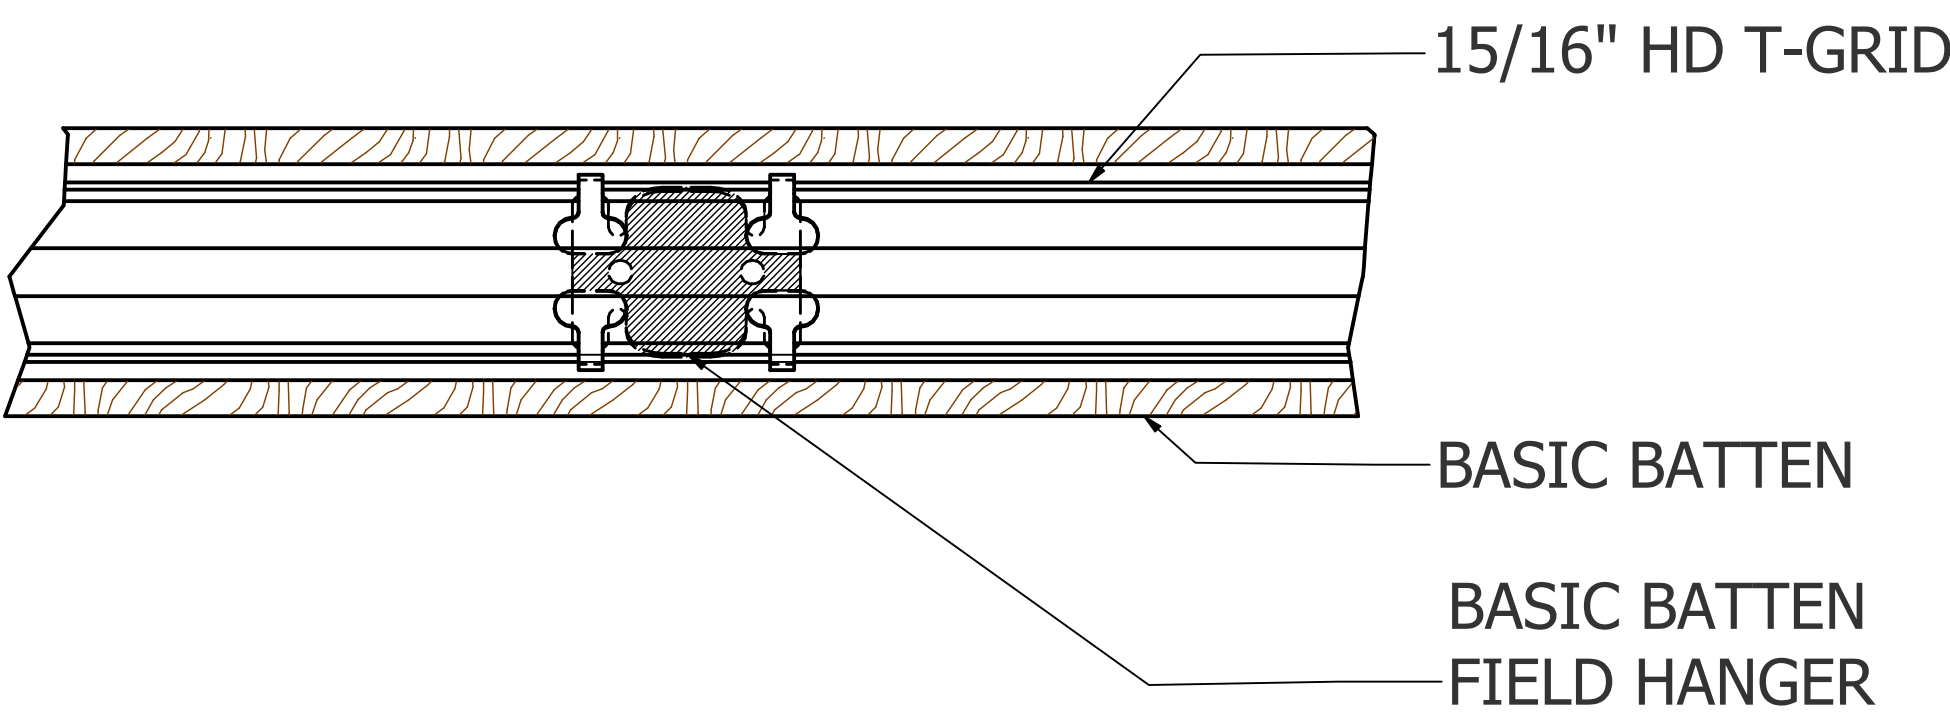


C PLAN VIEW - CONNECTION TO HD GRID

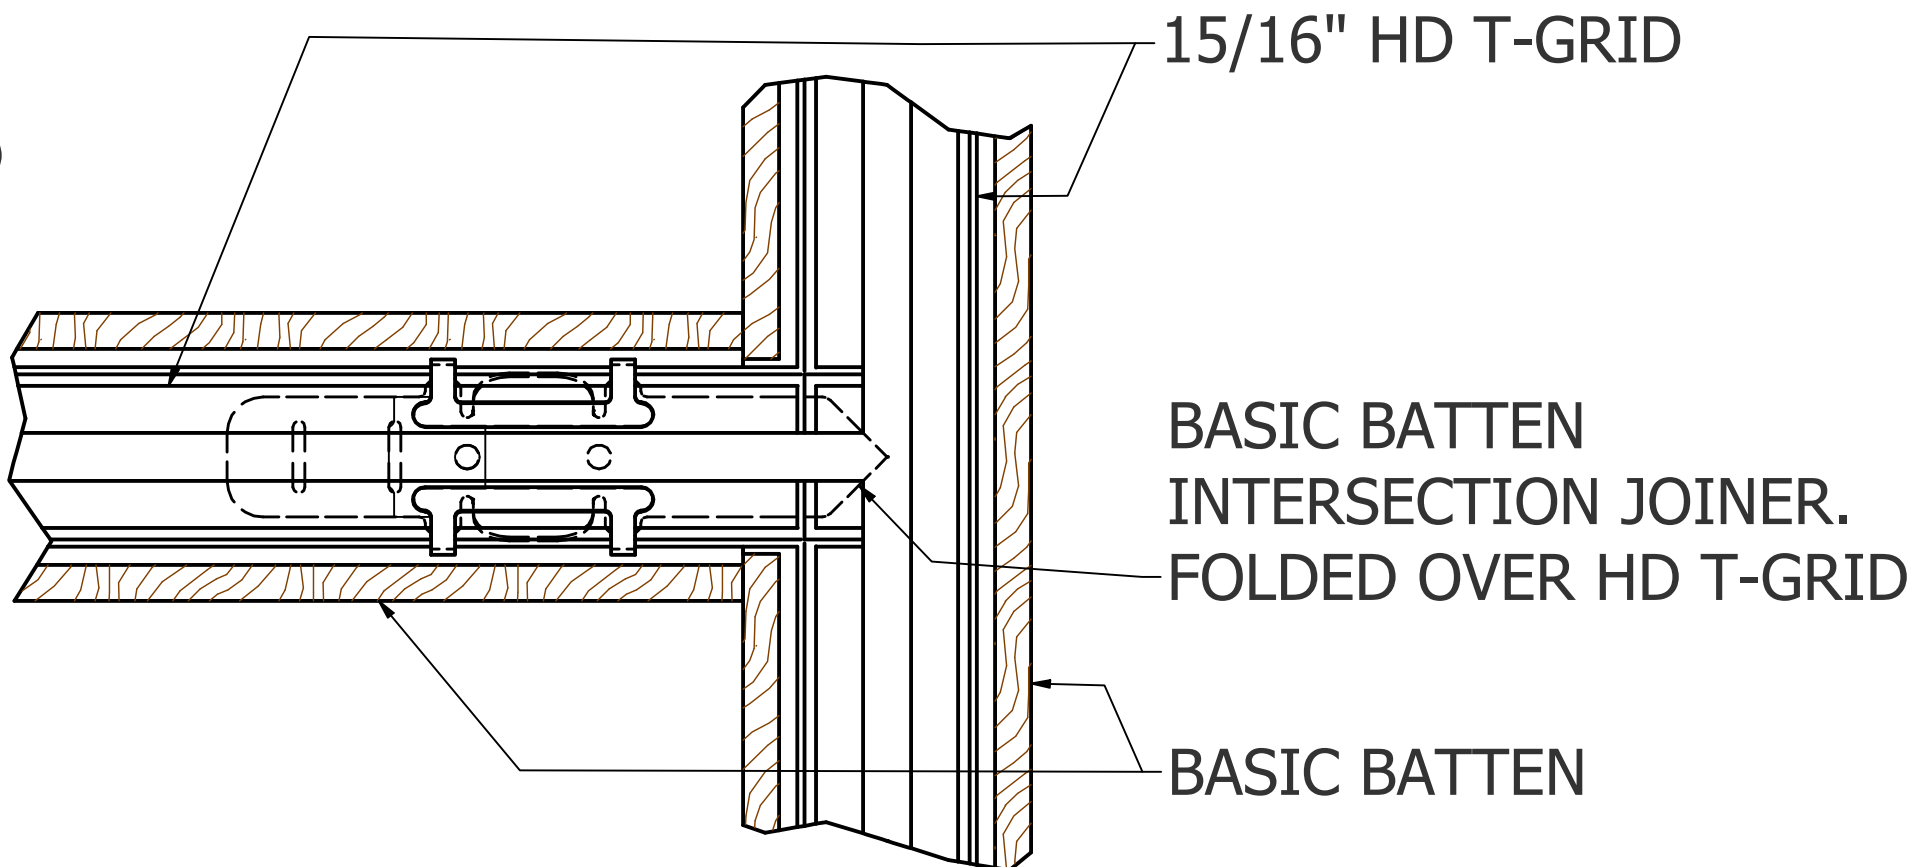


E PLAN VIEW - BUTT JOINT

Instructional Videos

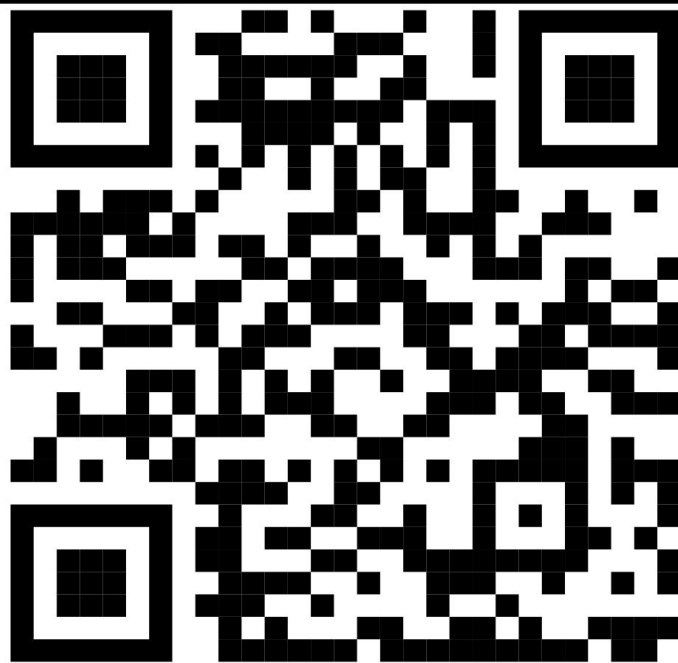

FREESTILE BASIC BATTEN PERIMETER RAIL

ACOUSTIC BATTEN

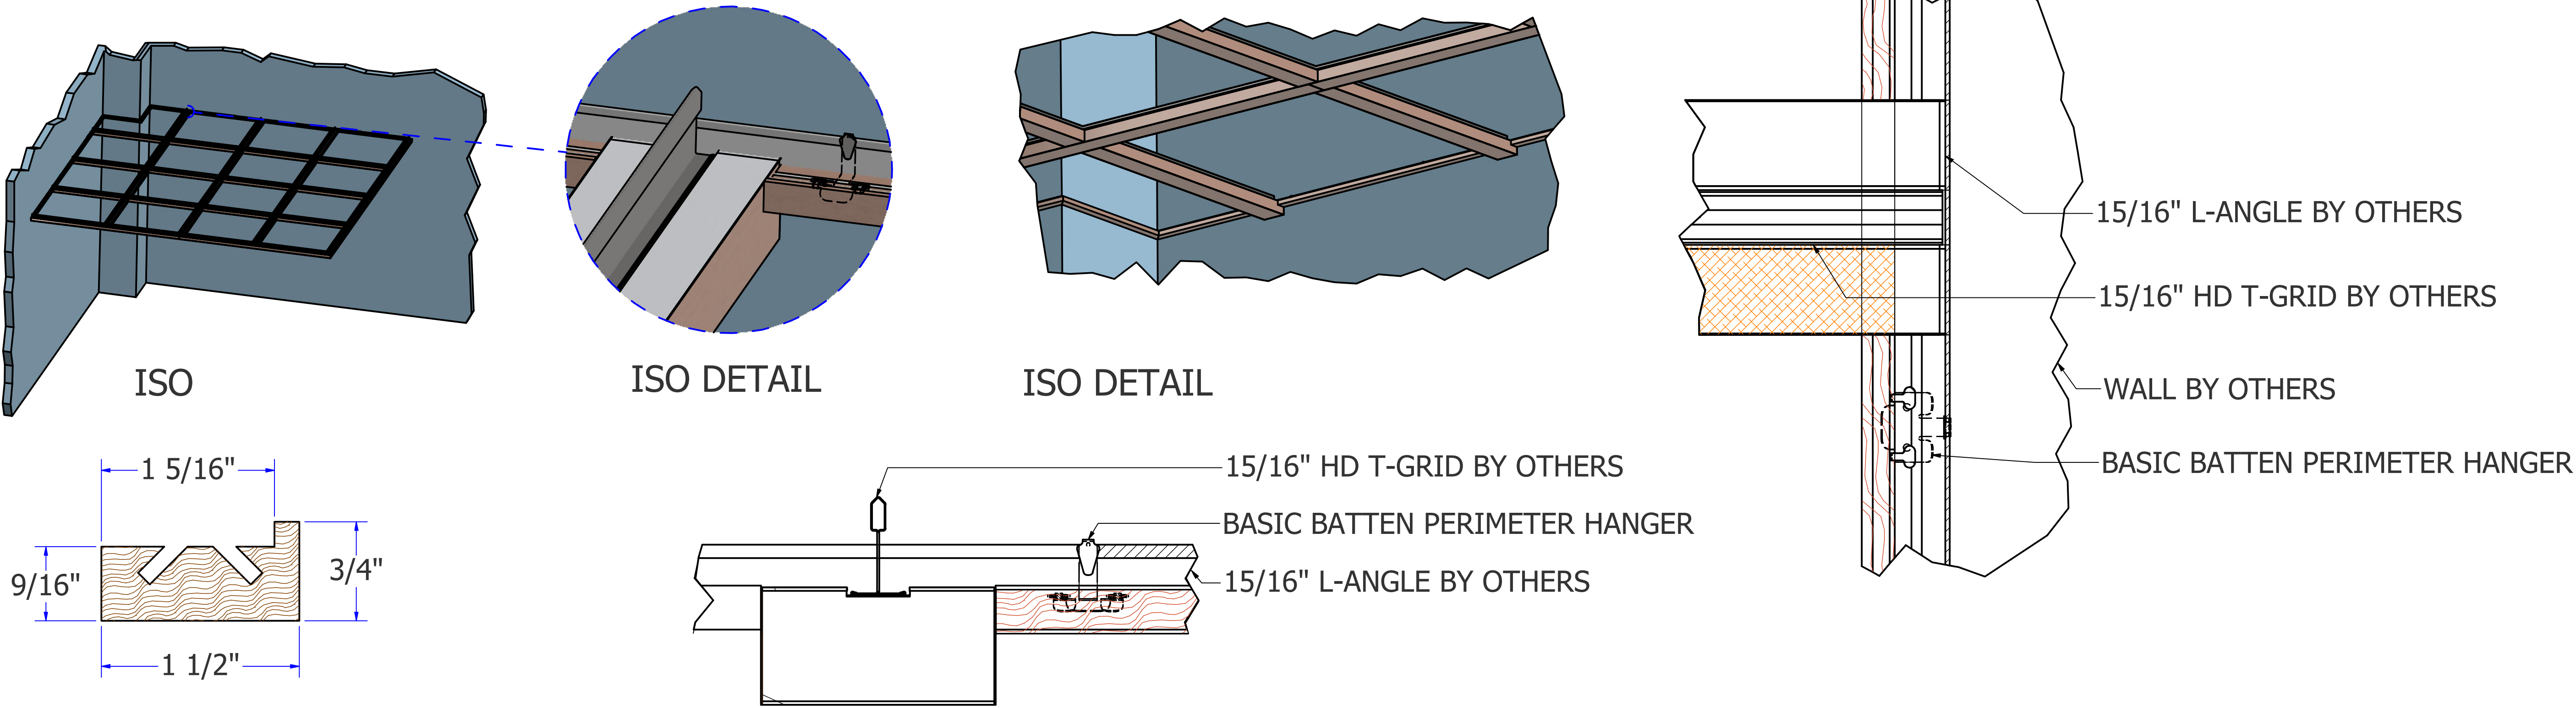


END VIEW - BASIC BATTEN PERIMETER RAIL

SIDE VIEW - CONNECTION TO
BASIC BATTEN PERIMETER RAIL

PLAN VIEW - CONNECTION TO
BASIC BATTENPERIMETER RAIL

BASIC BATTEN

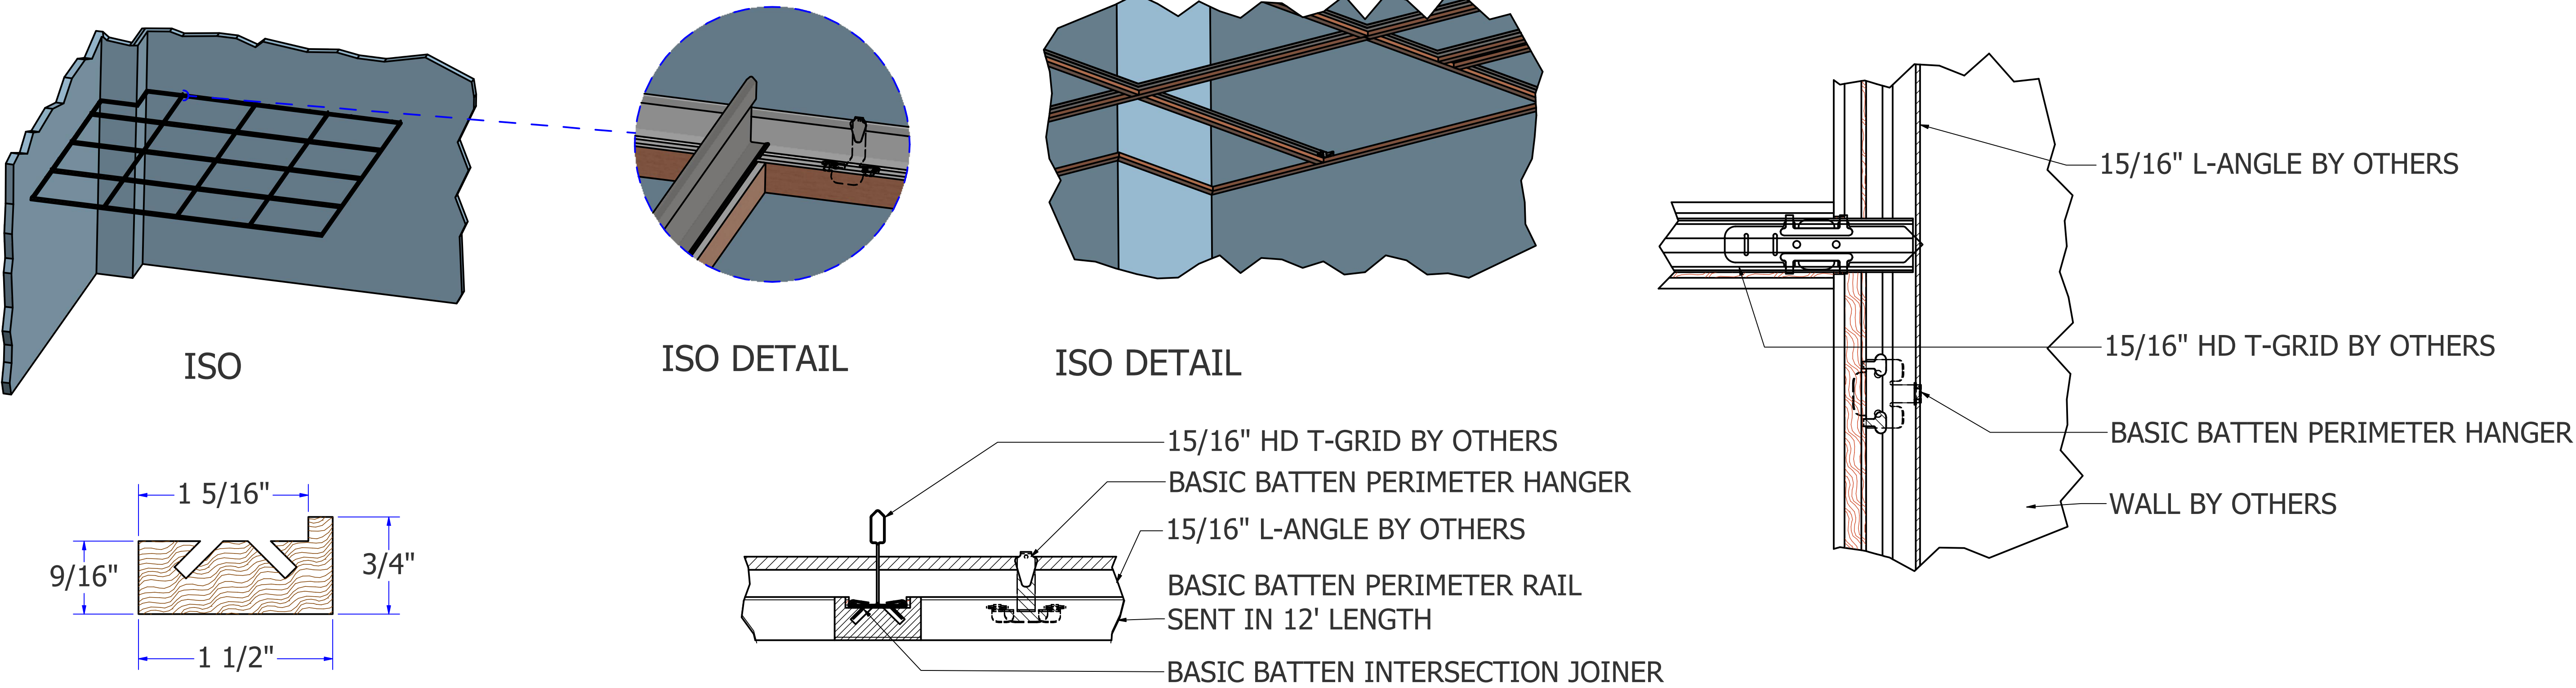

END VIEW - BASIC BATTEN PERIMETER RAIL

SIDE VIEW - CONNECTION TO
BASIC BATTEN PERIMETER RAIL

PLAN VIEW - CONNECTION TO
BASIC BATTEN PERIMETER RAIL



These drawings have been created for illustrative purposes. The depiction of materials are not to be used as a submittal for that product.

SCALE BASED ON 24" x 36" SHEET SIZE.

SUPPLIED BY NAVY ISLAND

BASIC BATTEN INTERSECTION JOINER
BASIC BATTEN PERIMETER HANGER
Perimeter Rail
Acoustical Batten Main
Basic Batten Main

SUPPLIED BY OTHERS


15/16" HD T-GRID
15/16" L-ANGLE
Perimeter Rail
Acoustical Batten Main
Basic Batten Main

Instructional Videos




FREESTILE PERIMETER RAIL - 1 1/2"


ACOUSTIC BATTEN

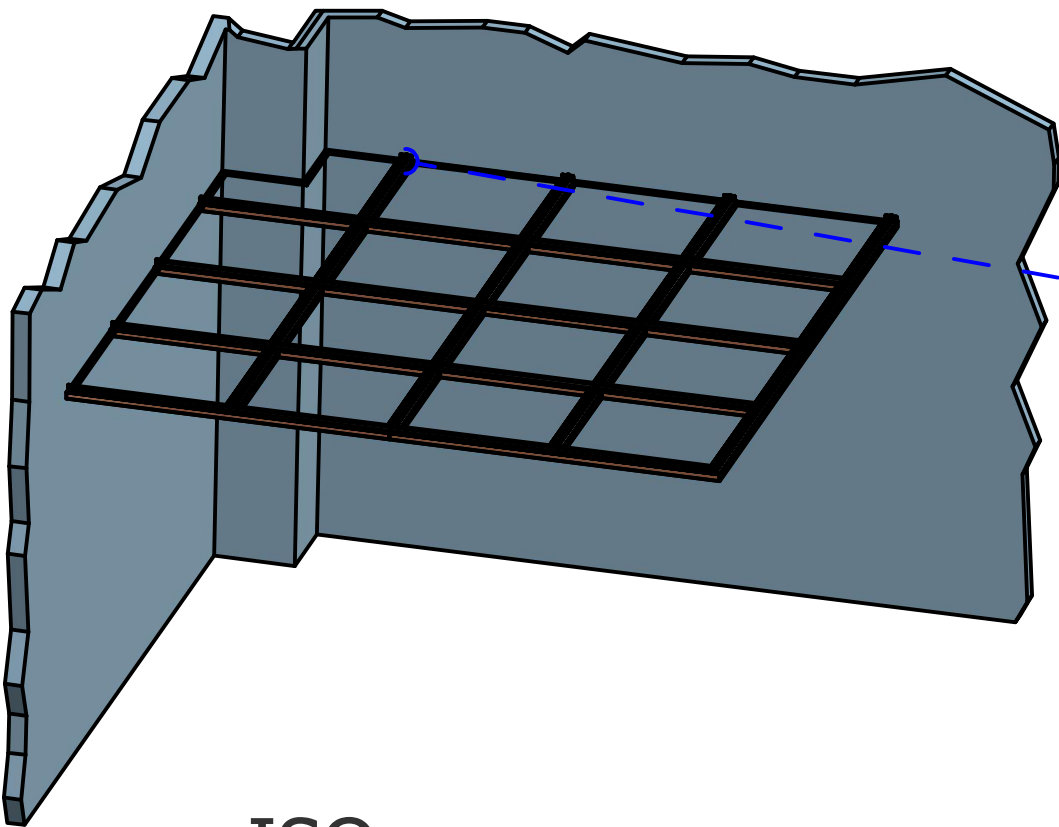


ISO

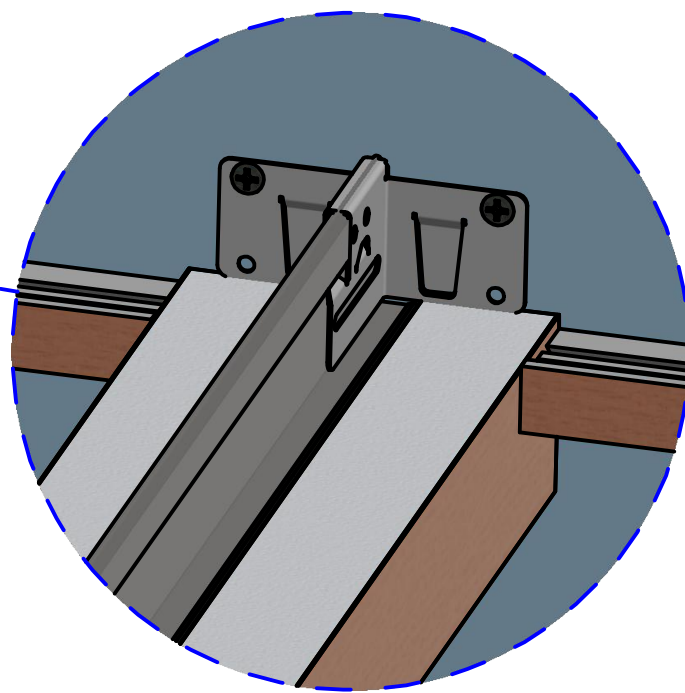


ISO DETAIL

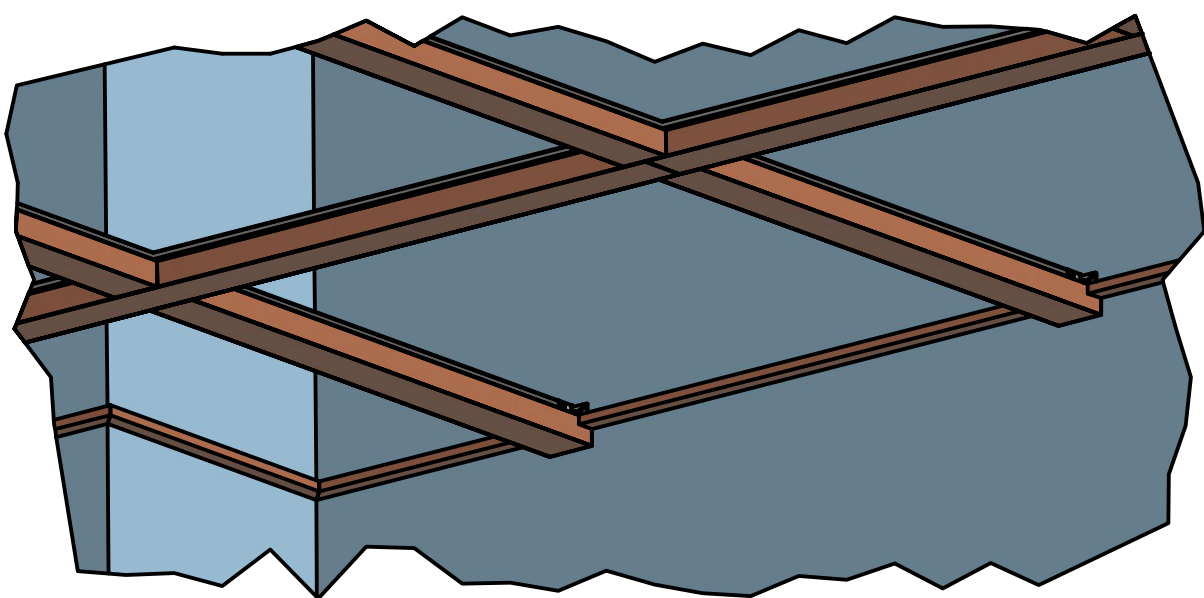


ISO DETAIL

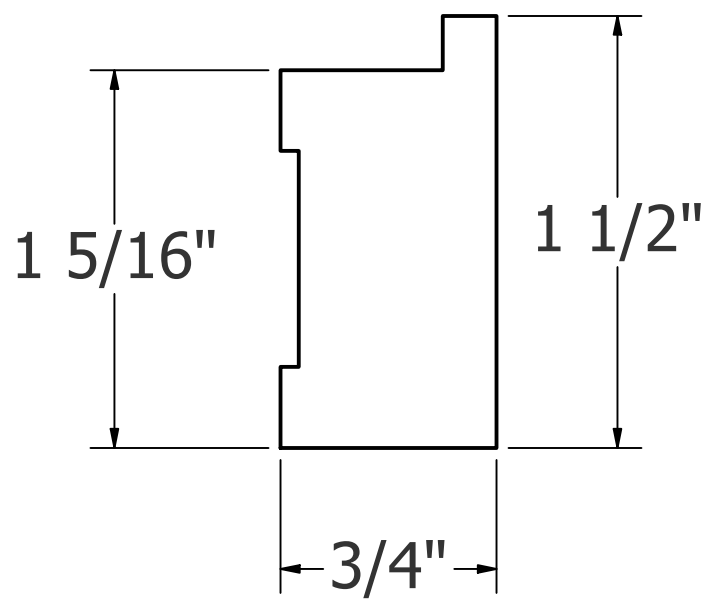

END VIEW - PERIMETER RAIL 1 1/2"

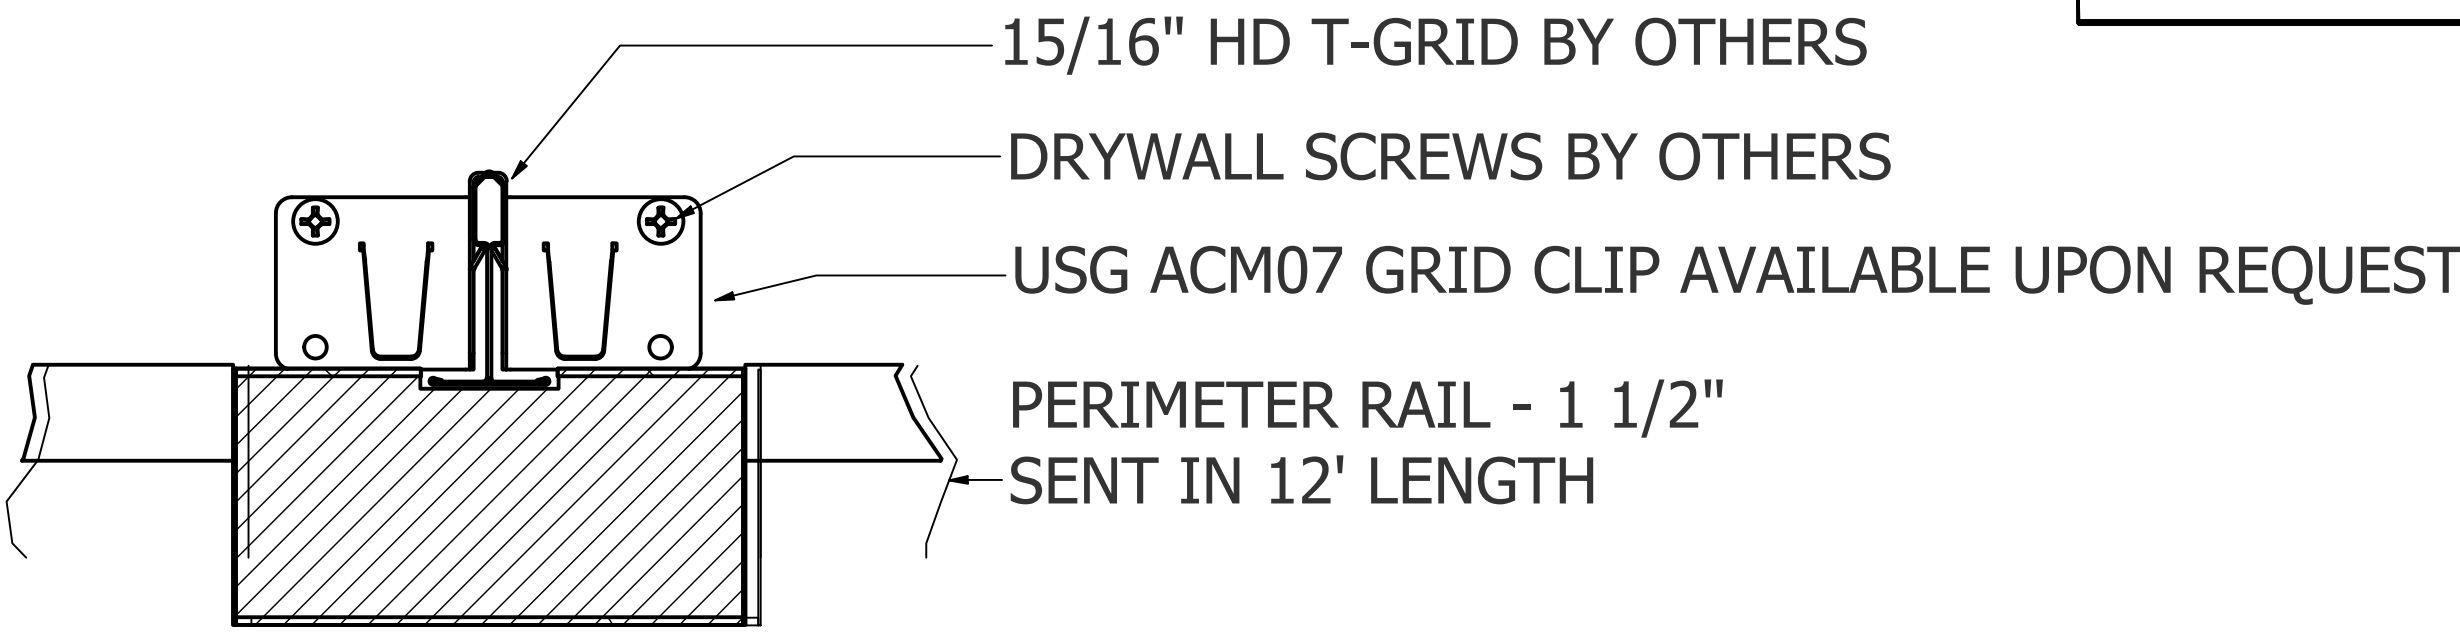


END VIEW - CONNECTION TO PERIMETER RAIL

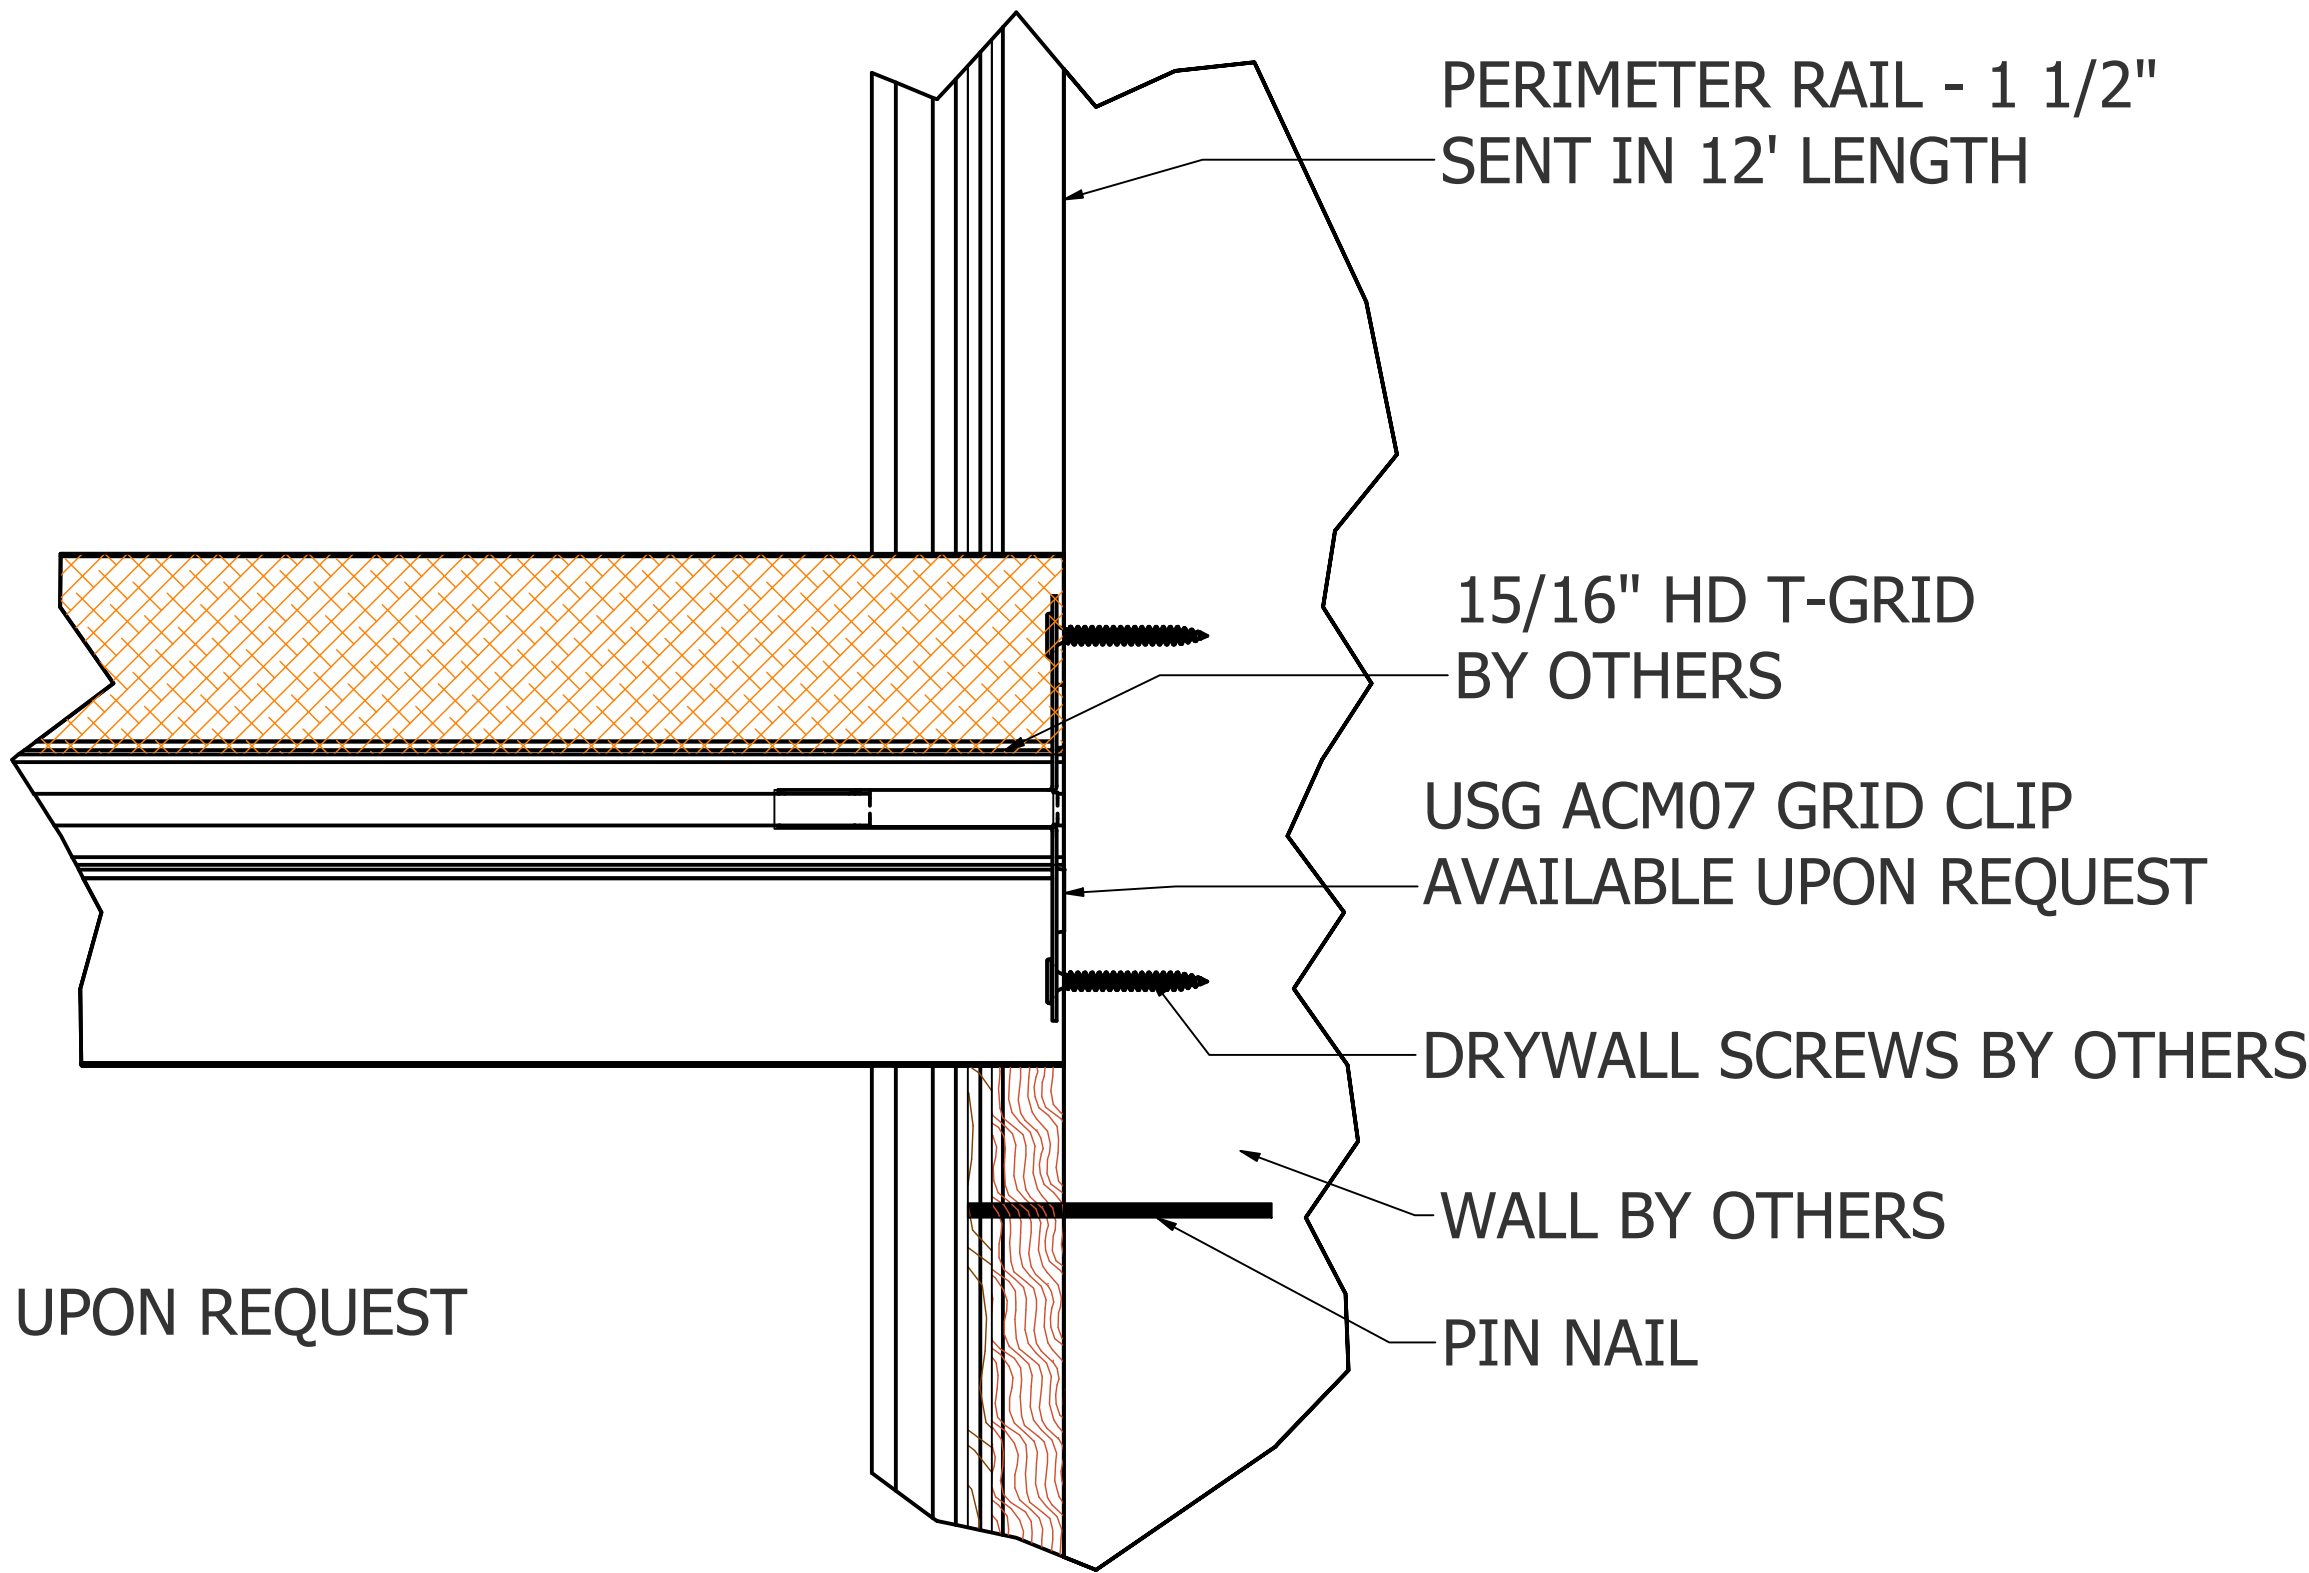


PLAN VIEW - CONNECTION TO PERIMETER RAIL


BASIC BATTEN

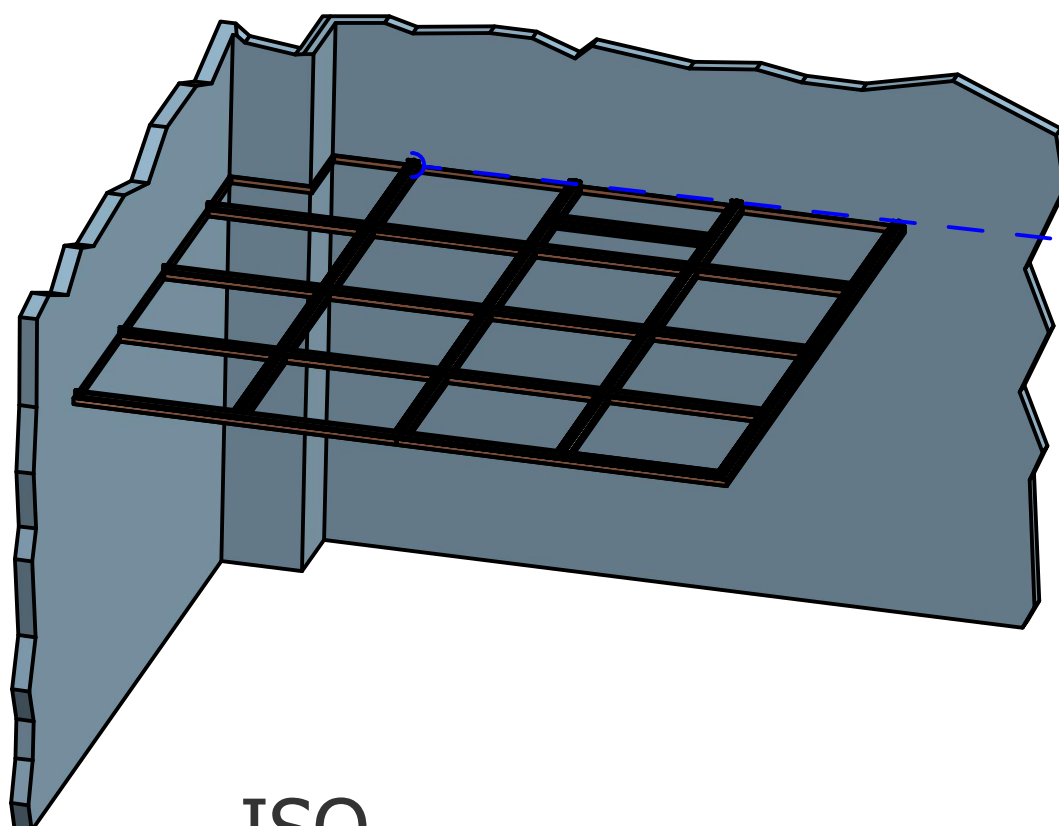


ISO

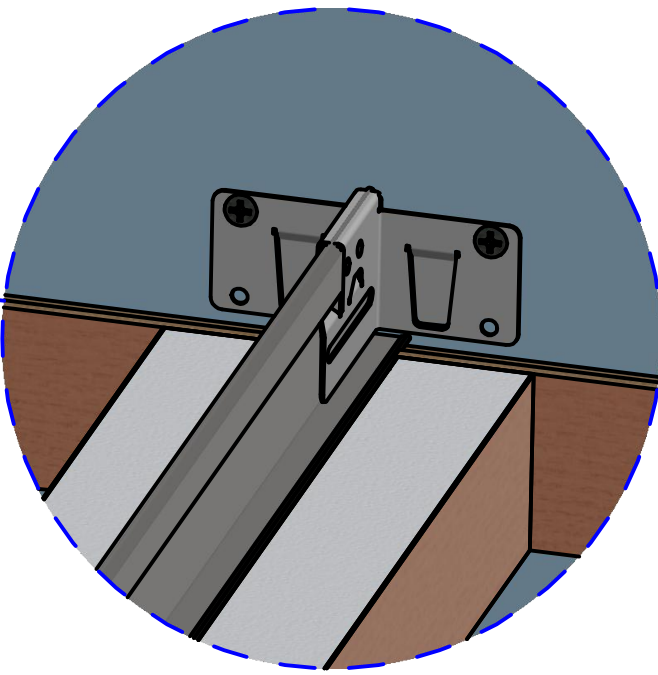


ISO DETAIL

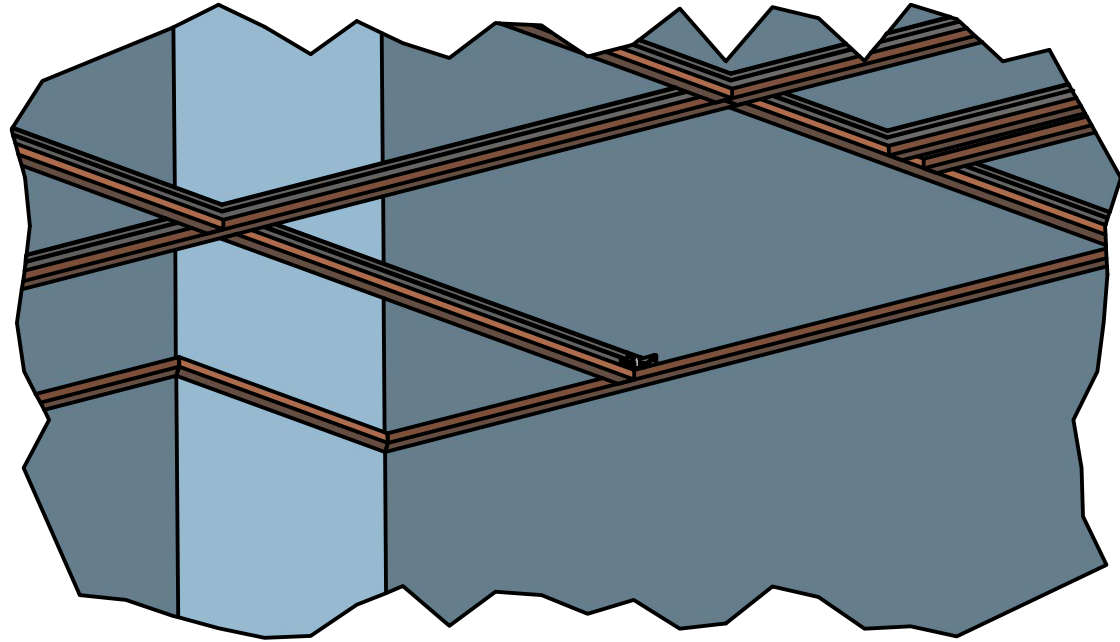


ISO DETAIL

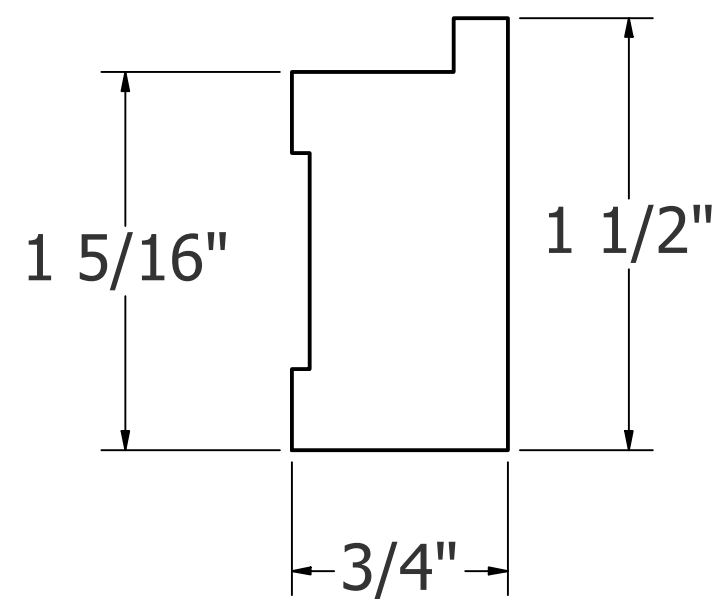

END VIEW - PERIMETER RAIL 1 1/2"

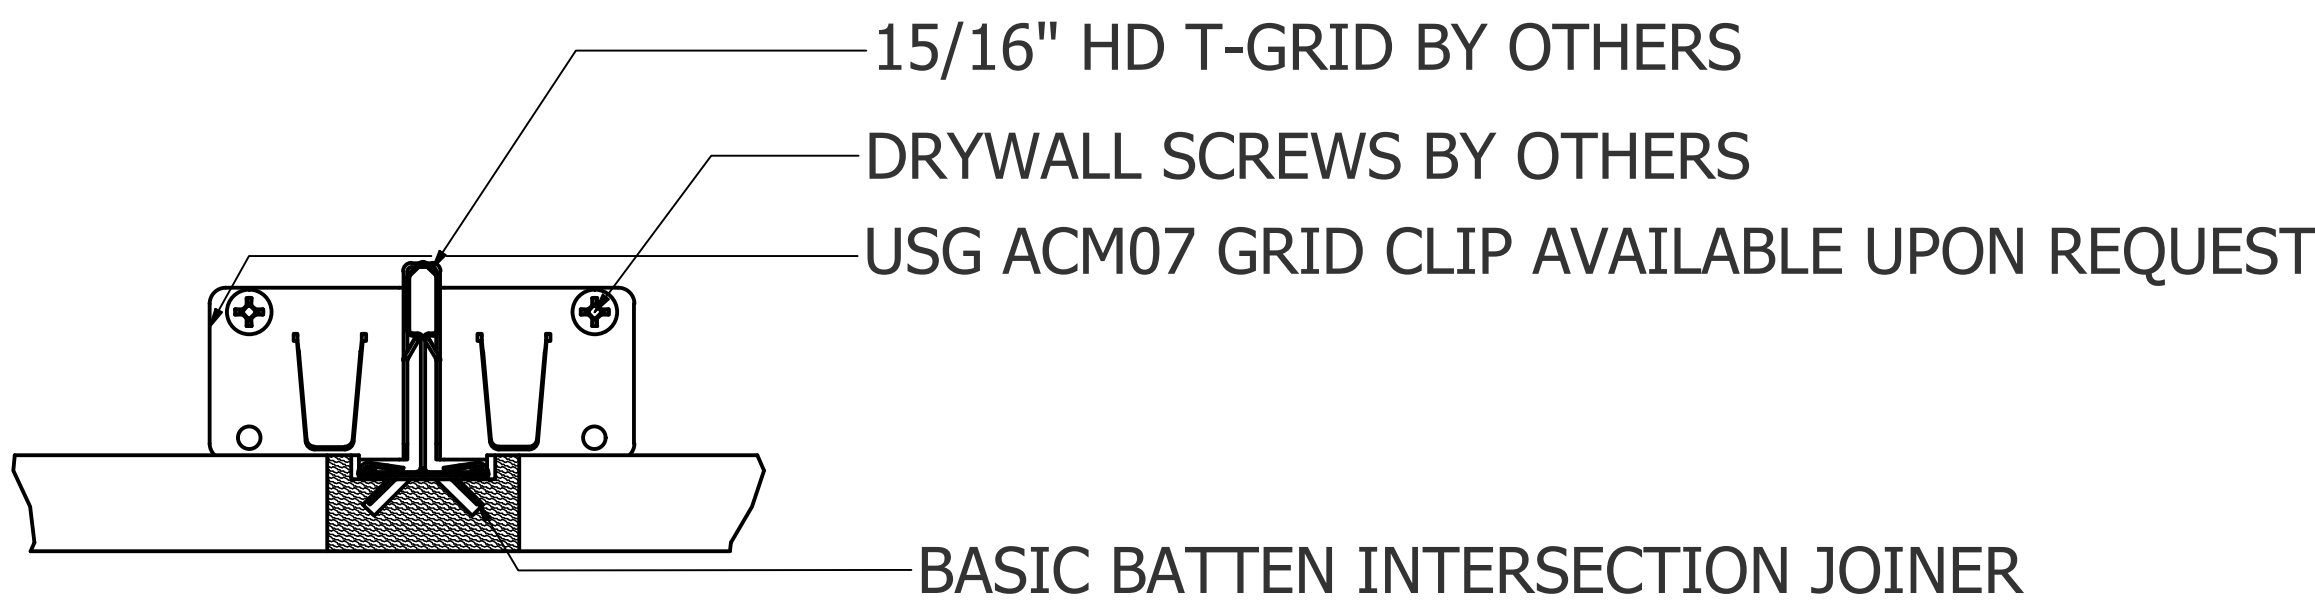

END VIEW - CONNECTION TO PERIMETER RAIL

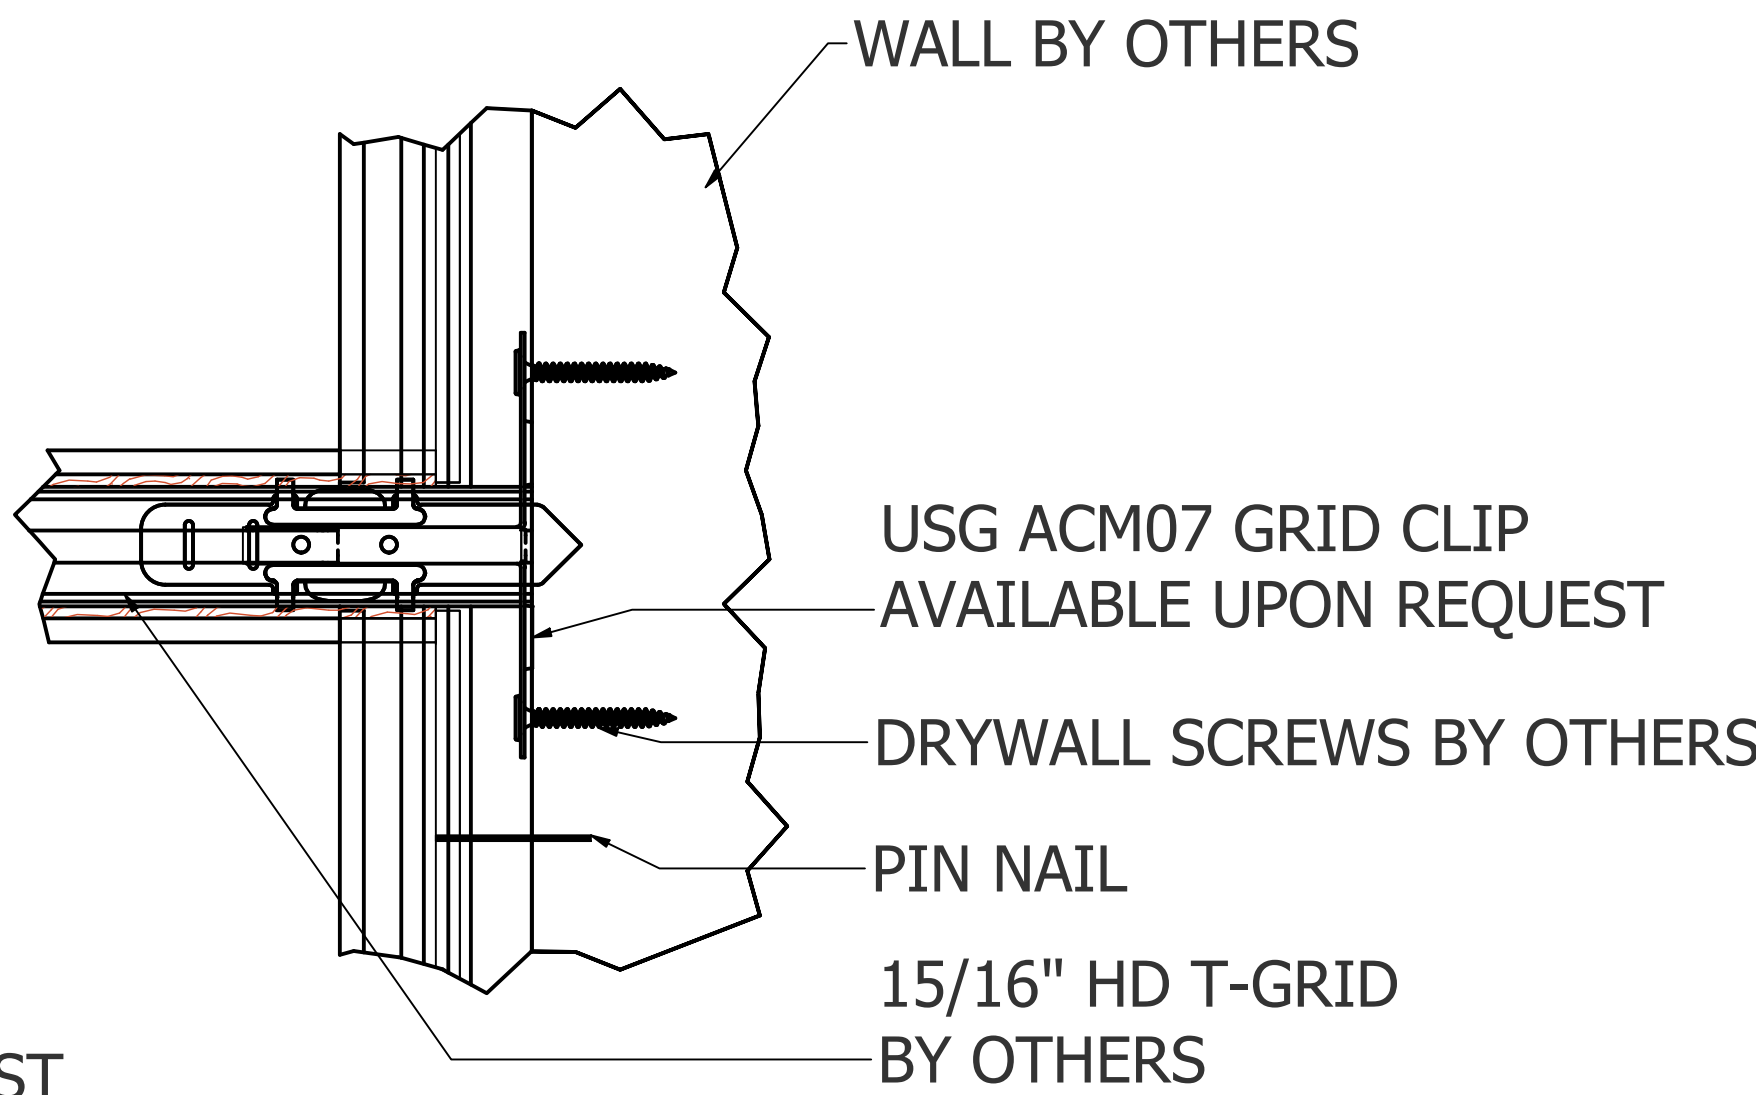

PLAN VIEW - CONNECTION TO PERIMETER RAIL



These drawings have been created for illustrative purposes. The depiction of materials are not to be used as a submittal for that product.

SCALE BASED ON 24" x 36" SHEET SIZE.


SUPPLIED BY NAVY ISLAND

Acoustical Batten Main
BASIC BATTEN INTERSECTION JOINER
Basic Batten Main
PERIMETER RAIL - 1 1/2"
Perimeter Rail

SUPPLIED BY OTHERS


15/16" HD T-GRID
DRYWALL SCREW
PIN NAIL
USG ACM7 CLIP
Perimeter Rail
Acoustical Batten Main
Basic Batten Main

Instructional Videos

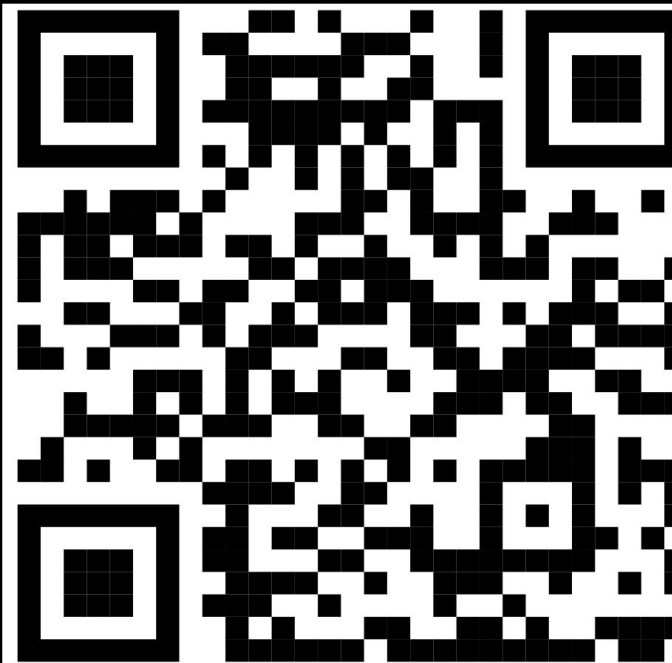

FREESTILE PERIMETER RAIL - 2"

ACOUSTIC BATTEN

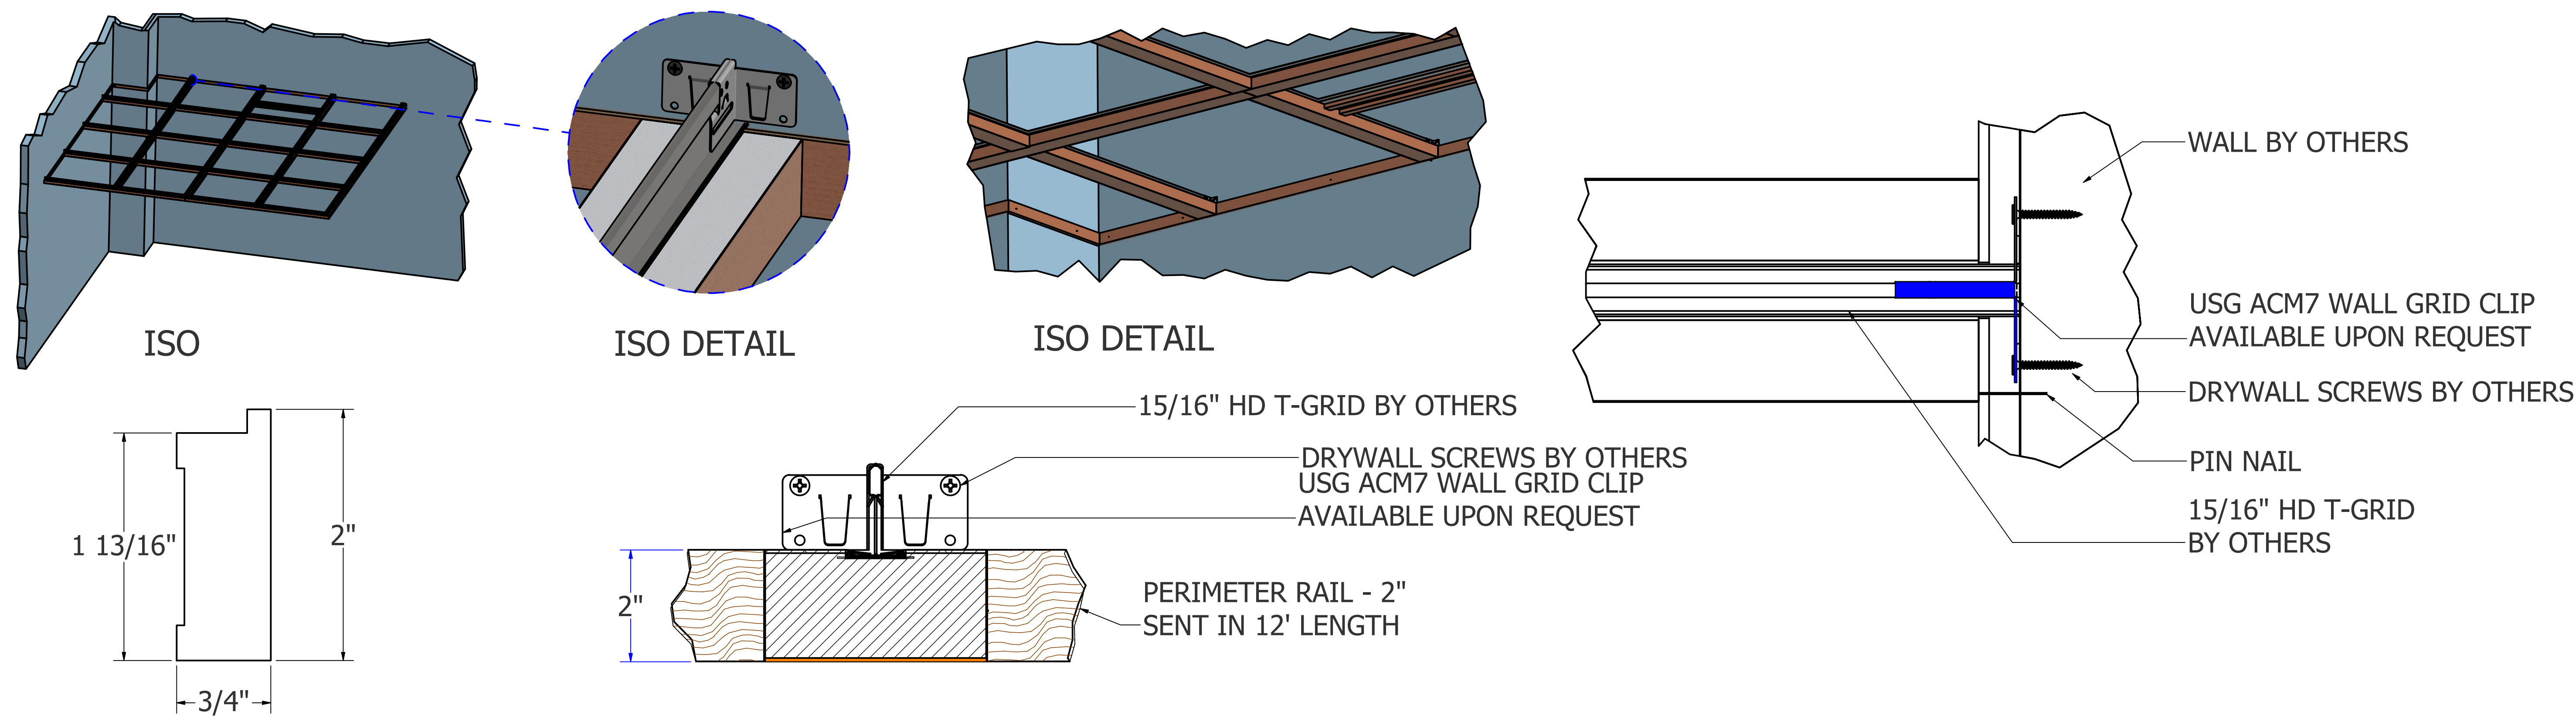


END VIEW - PERIMETER RAIL 2"

END VIEW - CONNECTION TO PERIMETER RAIL

PLAN VIEW - CONNECTION TO PERIMETER RAIL


BASIC BATTEN

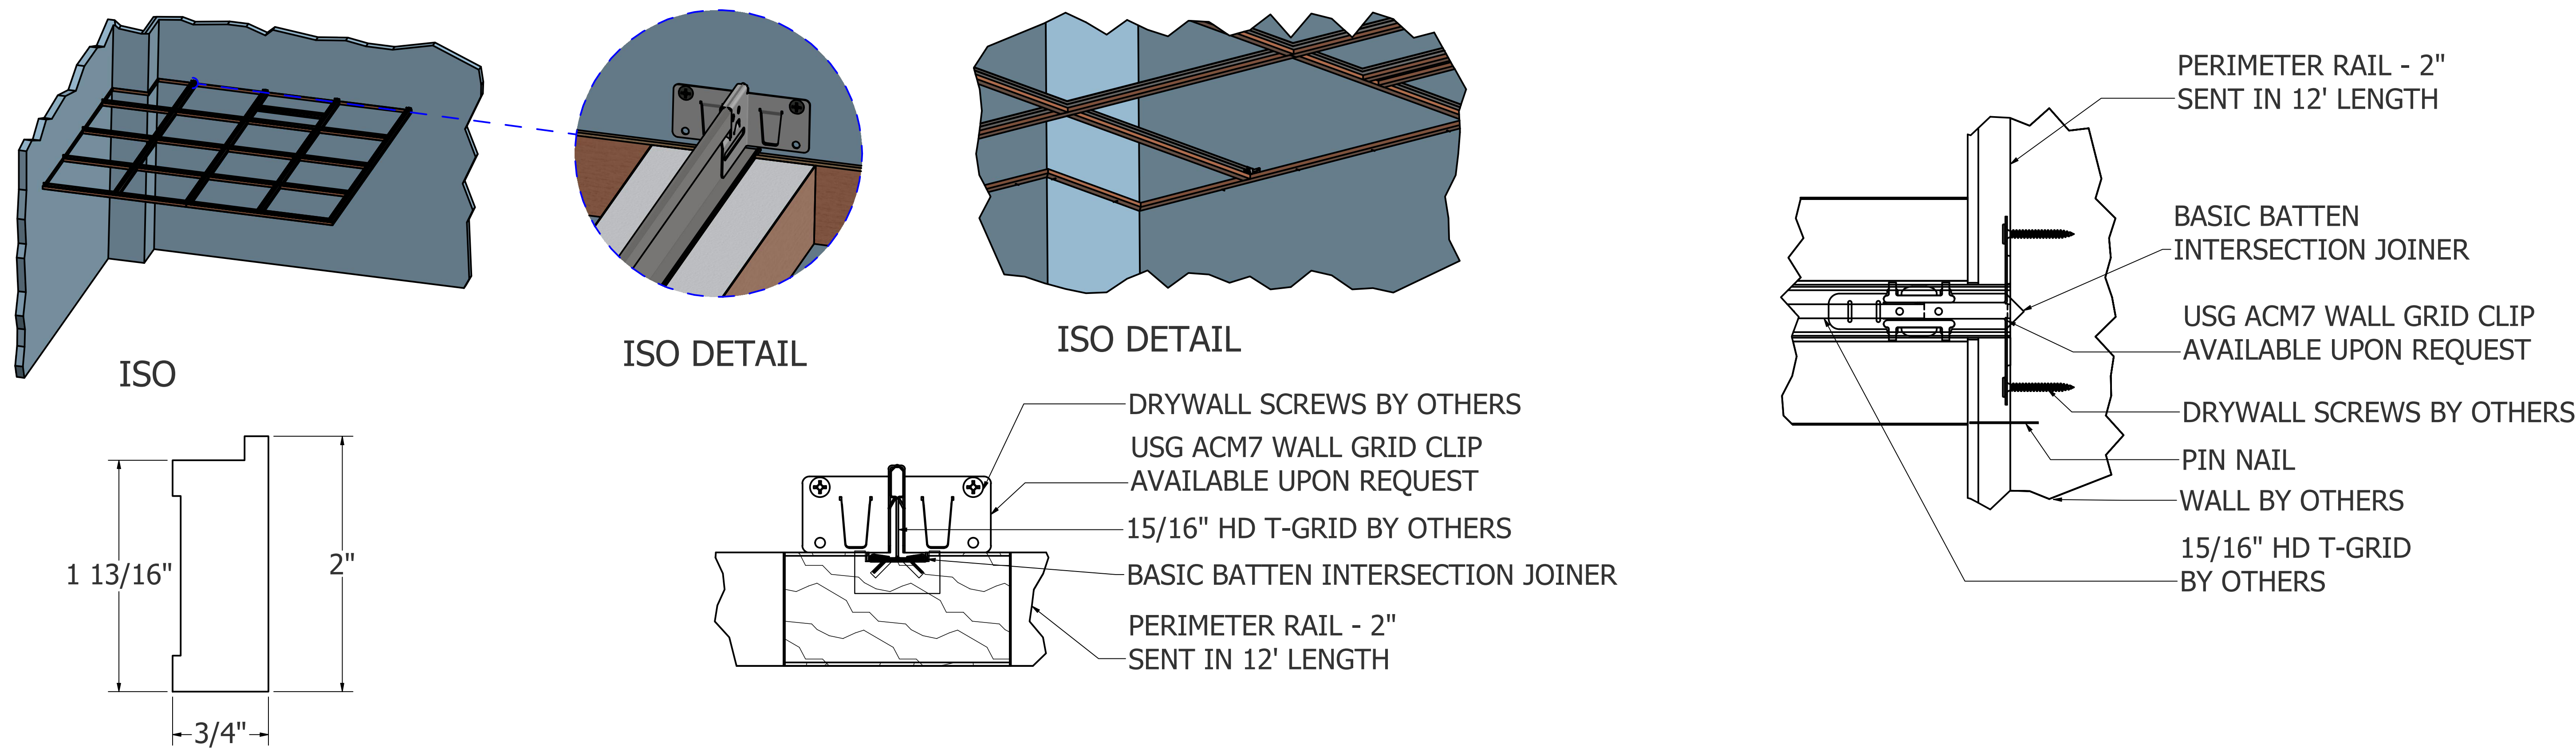

END VIEW - PERIMETER RAIL 2"

END VIEW - CONNECTION TO PERIMETER RAIL

PLAN VIEW - CONNECTION TO PERIMETER RAIL




These drawings have been created for illustrative purposes. The depiction of materials are not to be used as a submittal for that product.

SCALE BASED ON 24" x 36" SHEET SIZE.

SUPPLIED BY NAVY ISLAND	
BASIC BATTEN INTERSECTION JOINER	
PERIMETER RAIL - 2"	
Perimeter Rail	
Acoustical Batten Main	
Basic Batten Main	
SUPPLIED BY OTHERS	
15/16" HD T-GRID	
PIN NAIL	
USG ACM7 CLIP	
DRYWALL SCREW	
Perimeter Rail	
Acoustical Batten Main	
Basic Batten Main	


Instructional Videos

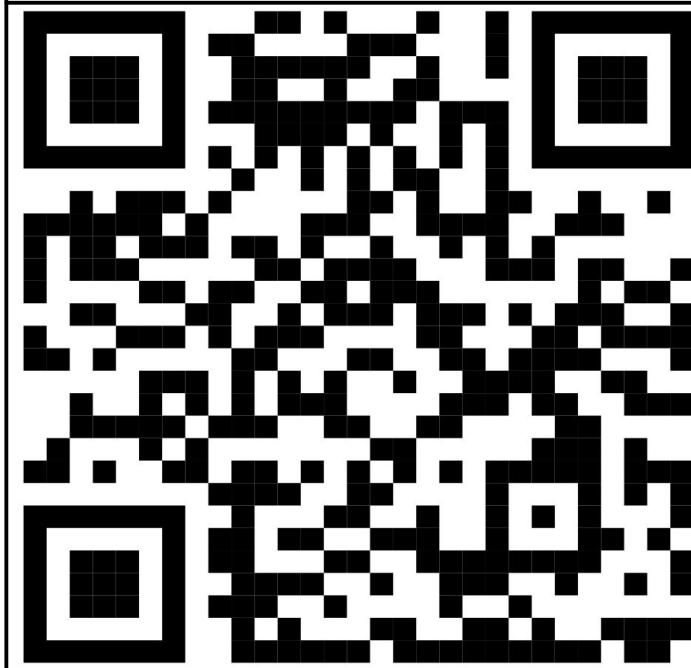


Revision A
Drawn by Evan Gill
Page 7

FREESTILE PANEL CUTOUTS - TO EXTENTS OF GRID


ACOUSTIC BATTEN

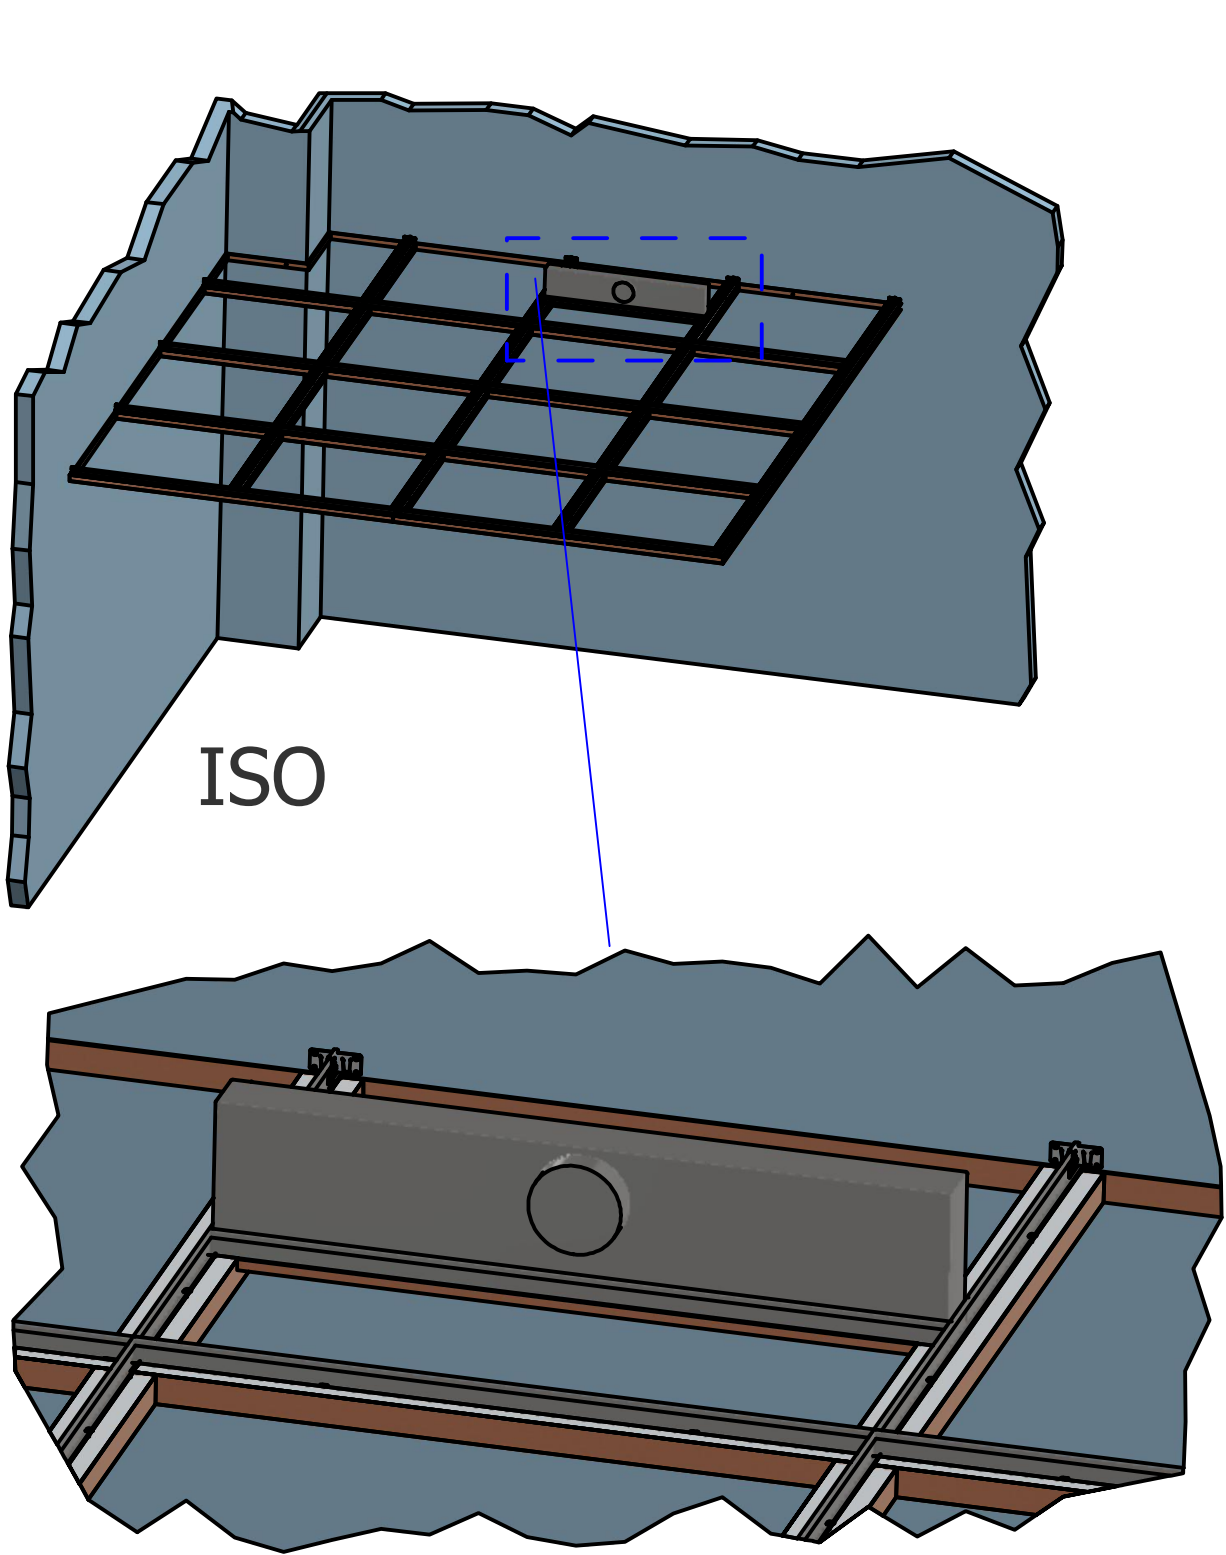

ISO
ISO DETAIL

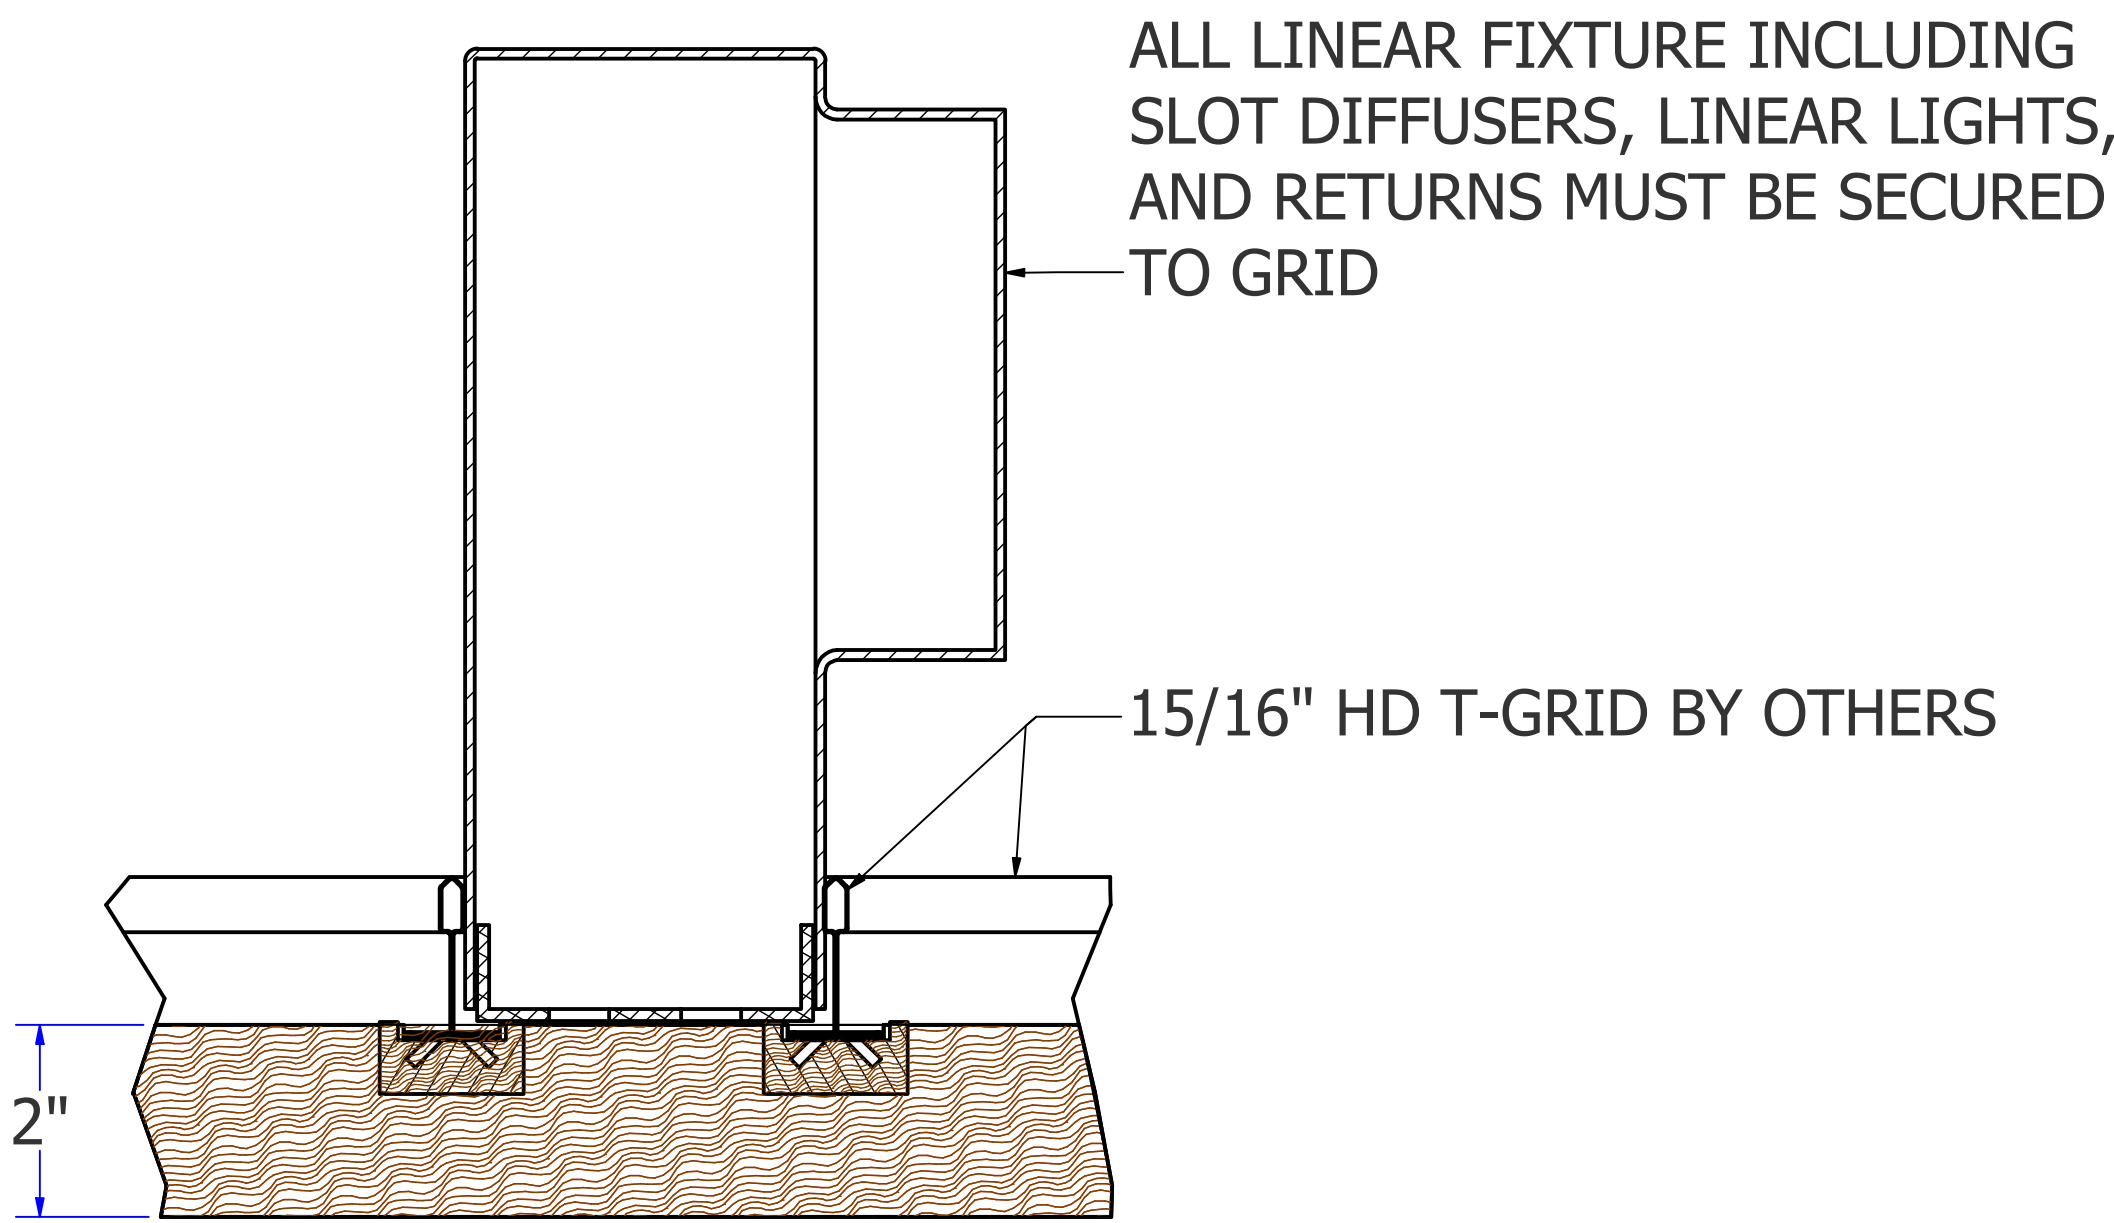


END VIEW - PANEL CUTOUT

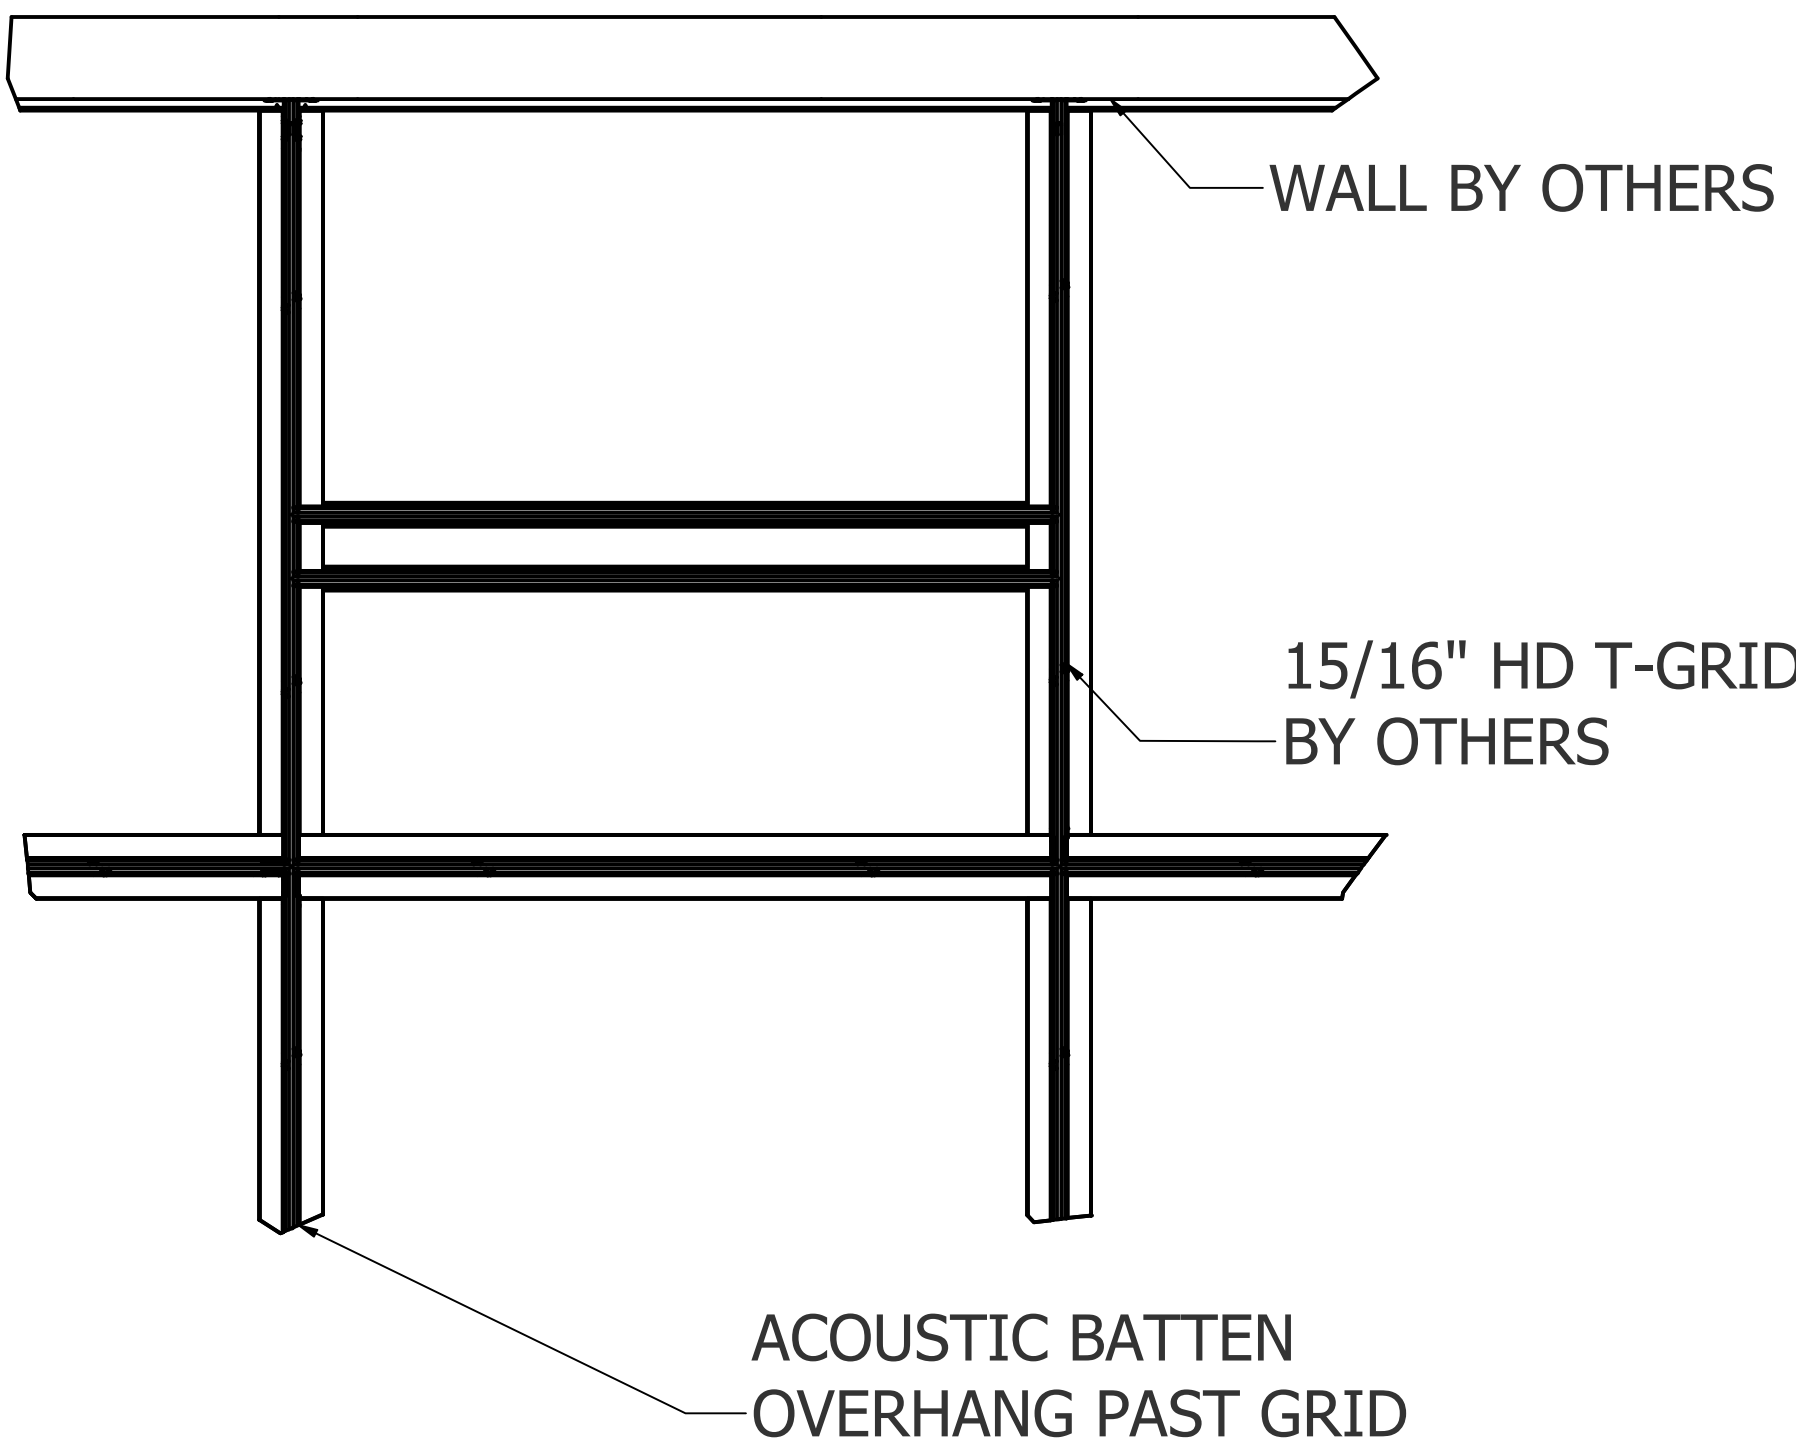


PLAN VIEW - PANEL CUTOUT


BASIC BATTEN

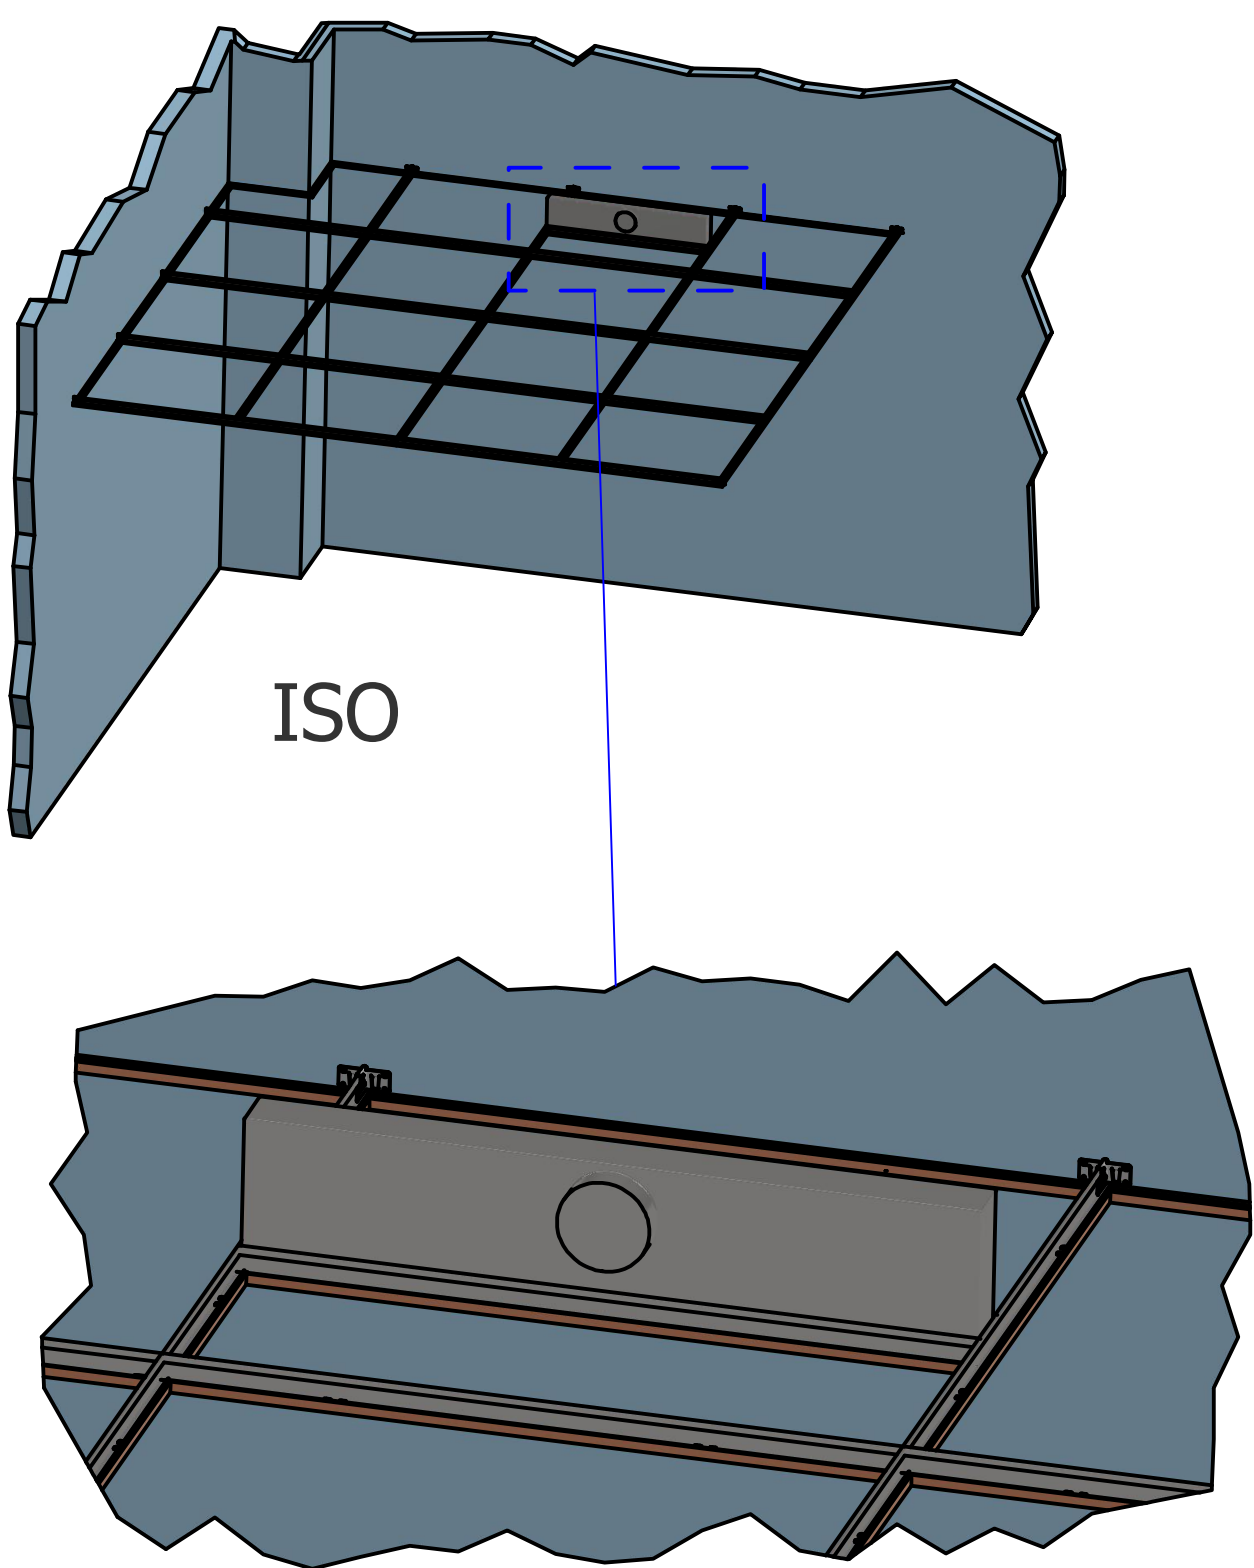

ISO
ISO DETAIL

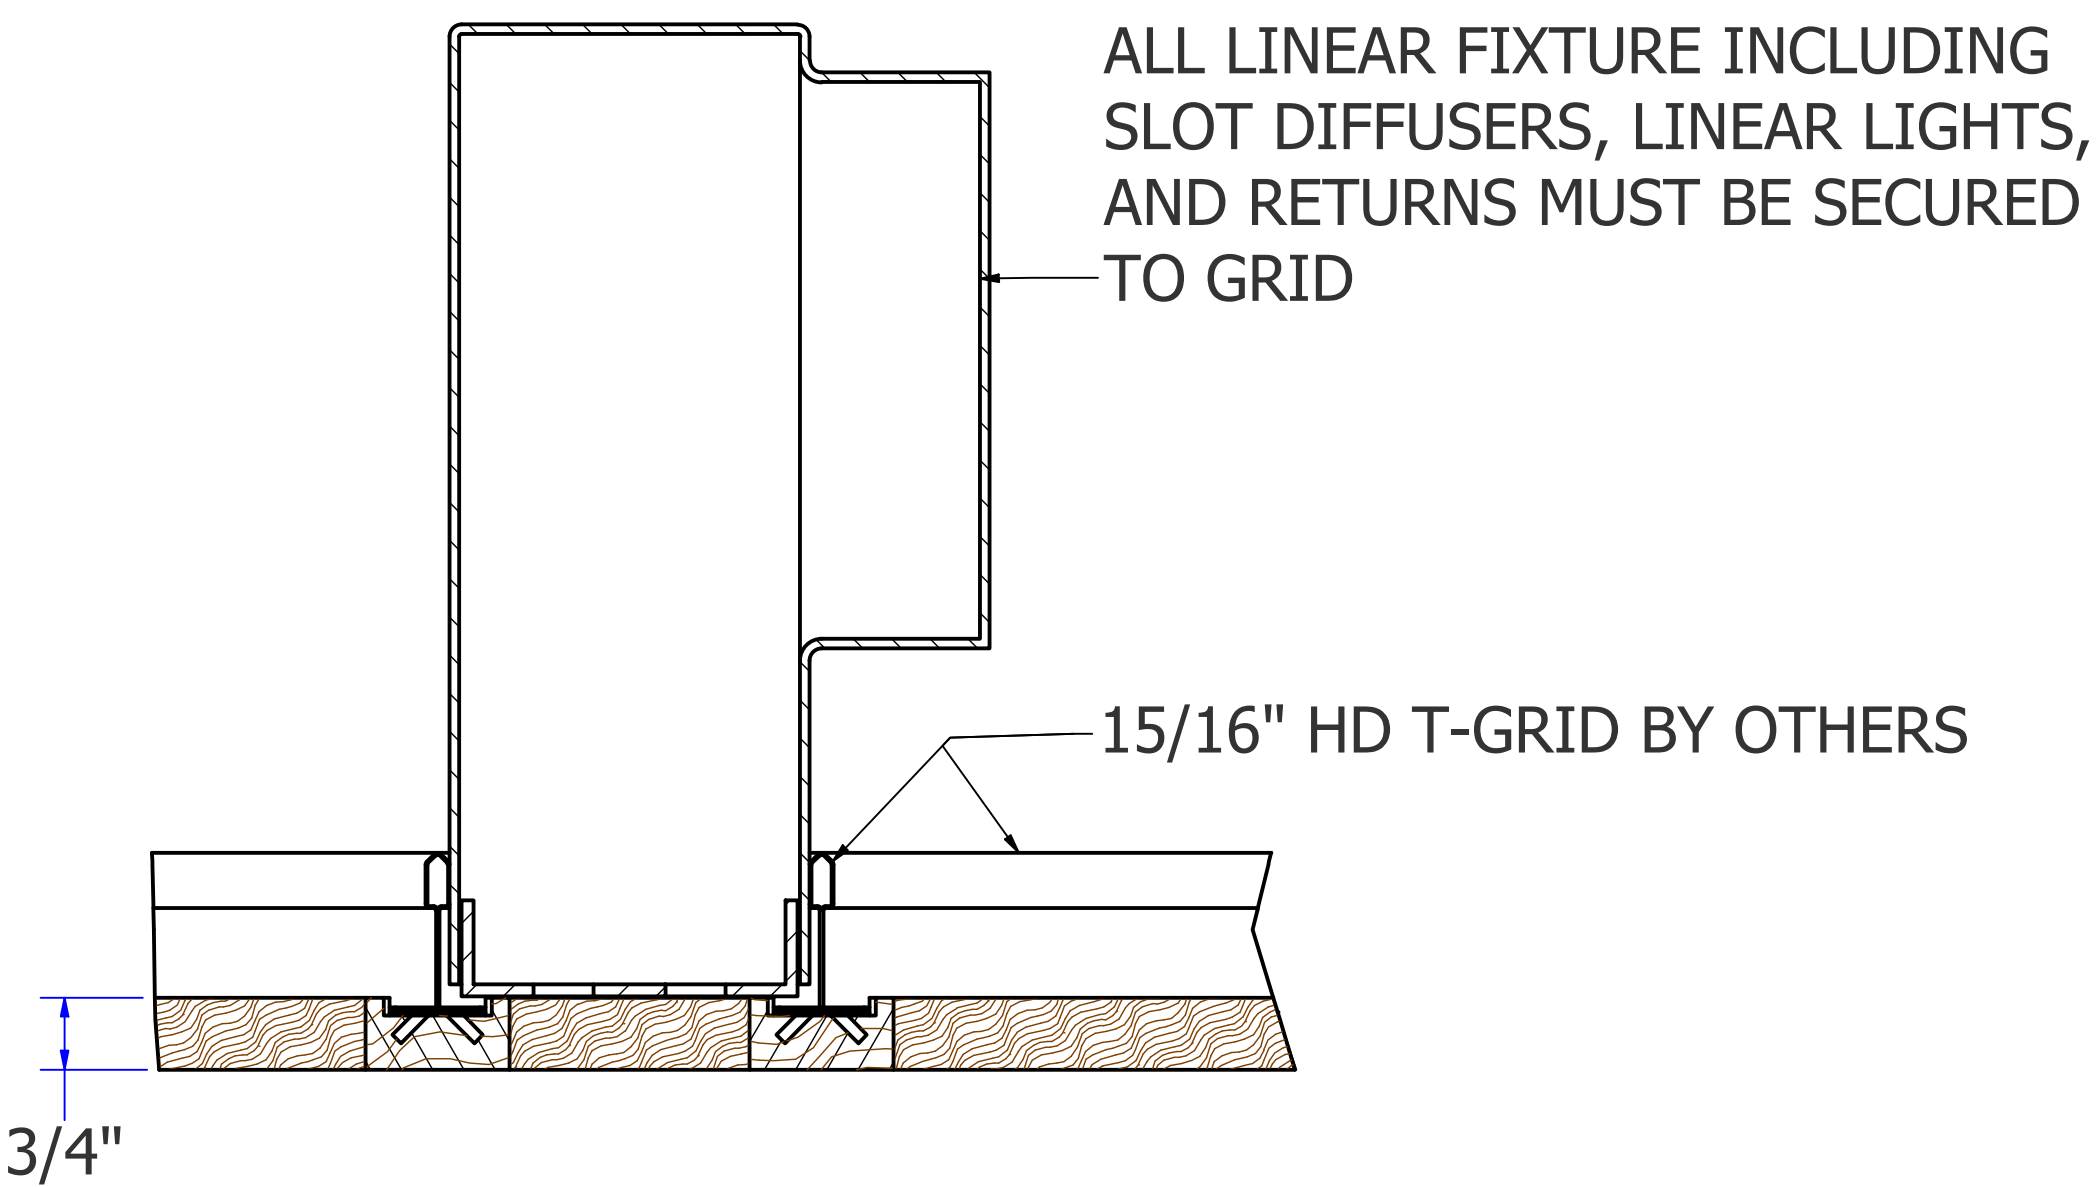

END VIEW - PANEL CUTOUT

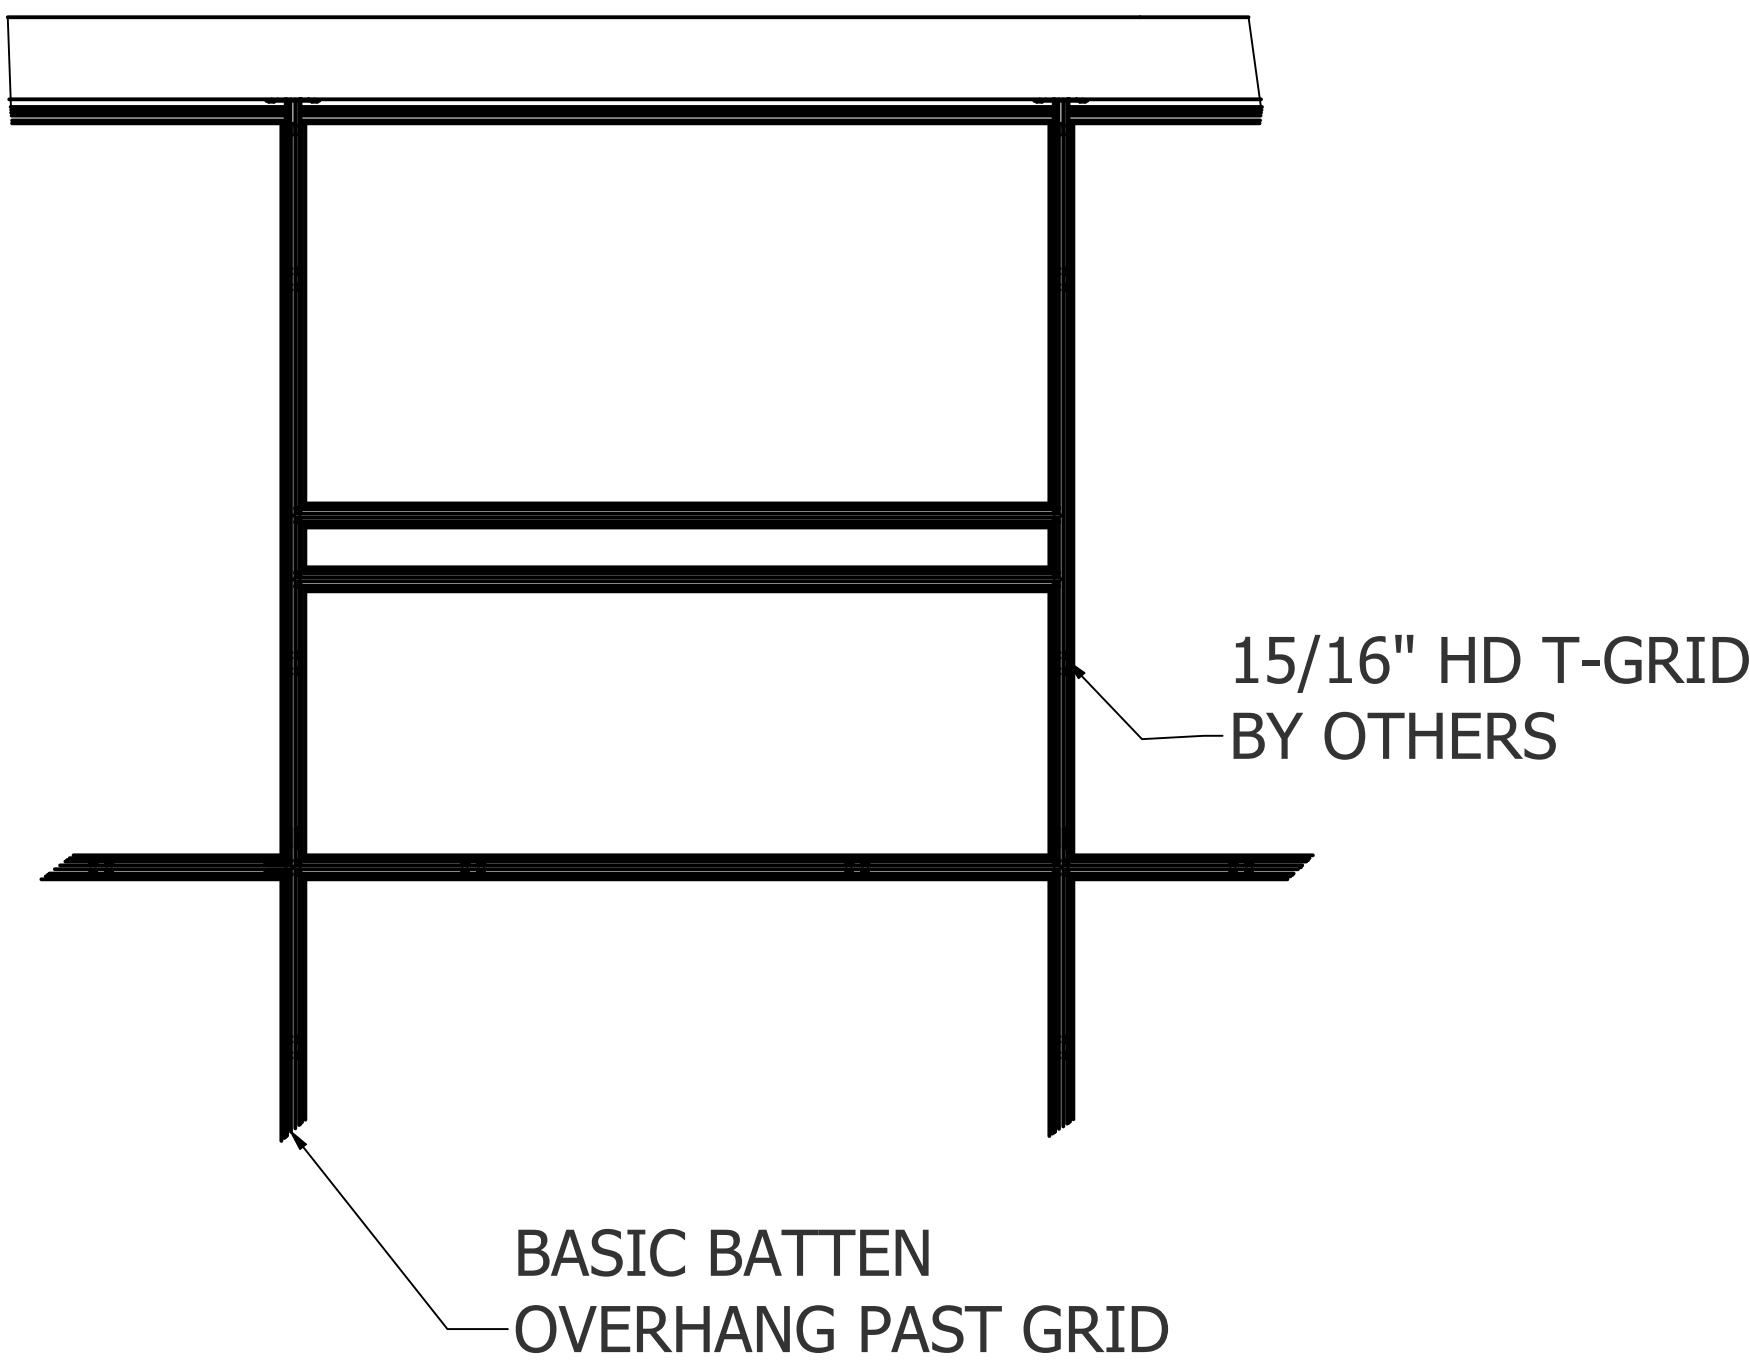

PLAN VIEW - PANEL CUTOUT



These drawings have been created for illustrative purposes. The depiction of materials are not to be used as a submittal for that product.

SCALE BASED ON 24" x 36" SHEET SIZE.


SUPPLIED BY NAVY ISLAND

Perimeter Rail
Acoustical Batten Main
Basic Batten Main

SUPPLIED BY OTHERS


15/16" HD T-GRID
LINEAR FIXTURES
Perimeter Rail
Acoustical Batten Main
Basic Batten Main

Instructional Videos

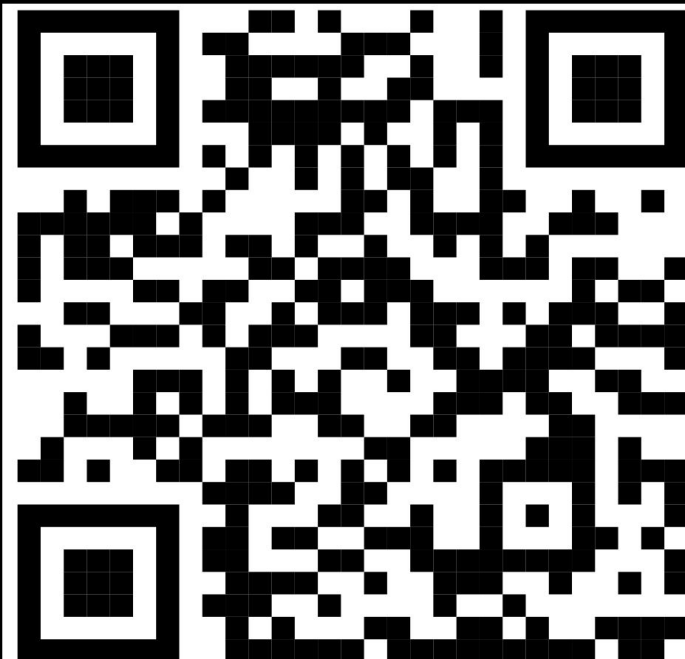


FREESTILE


PANEL CUTOUTS - INSET IN PANEL

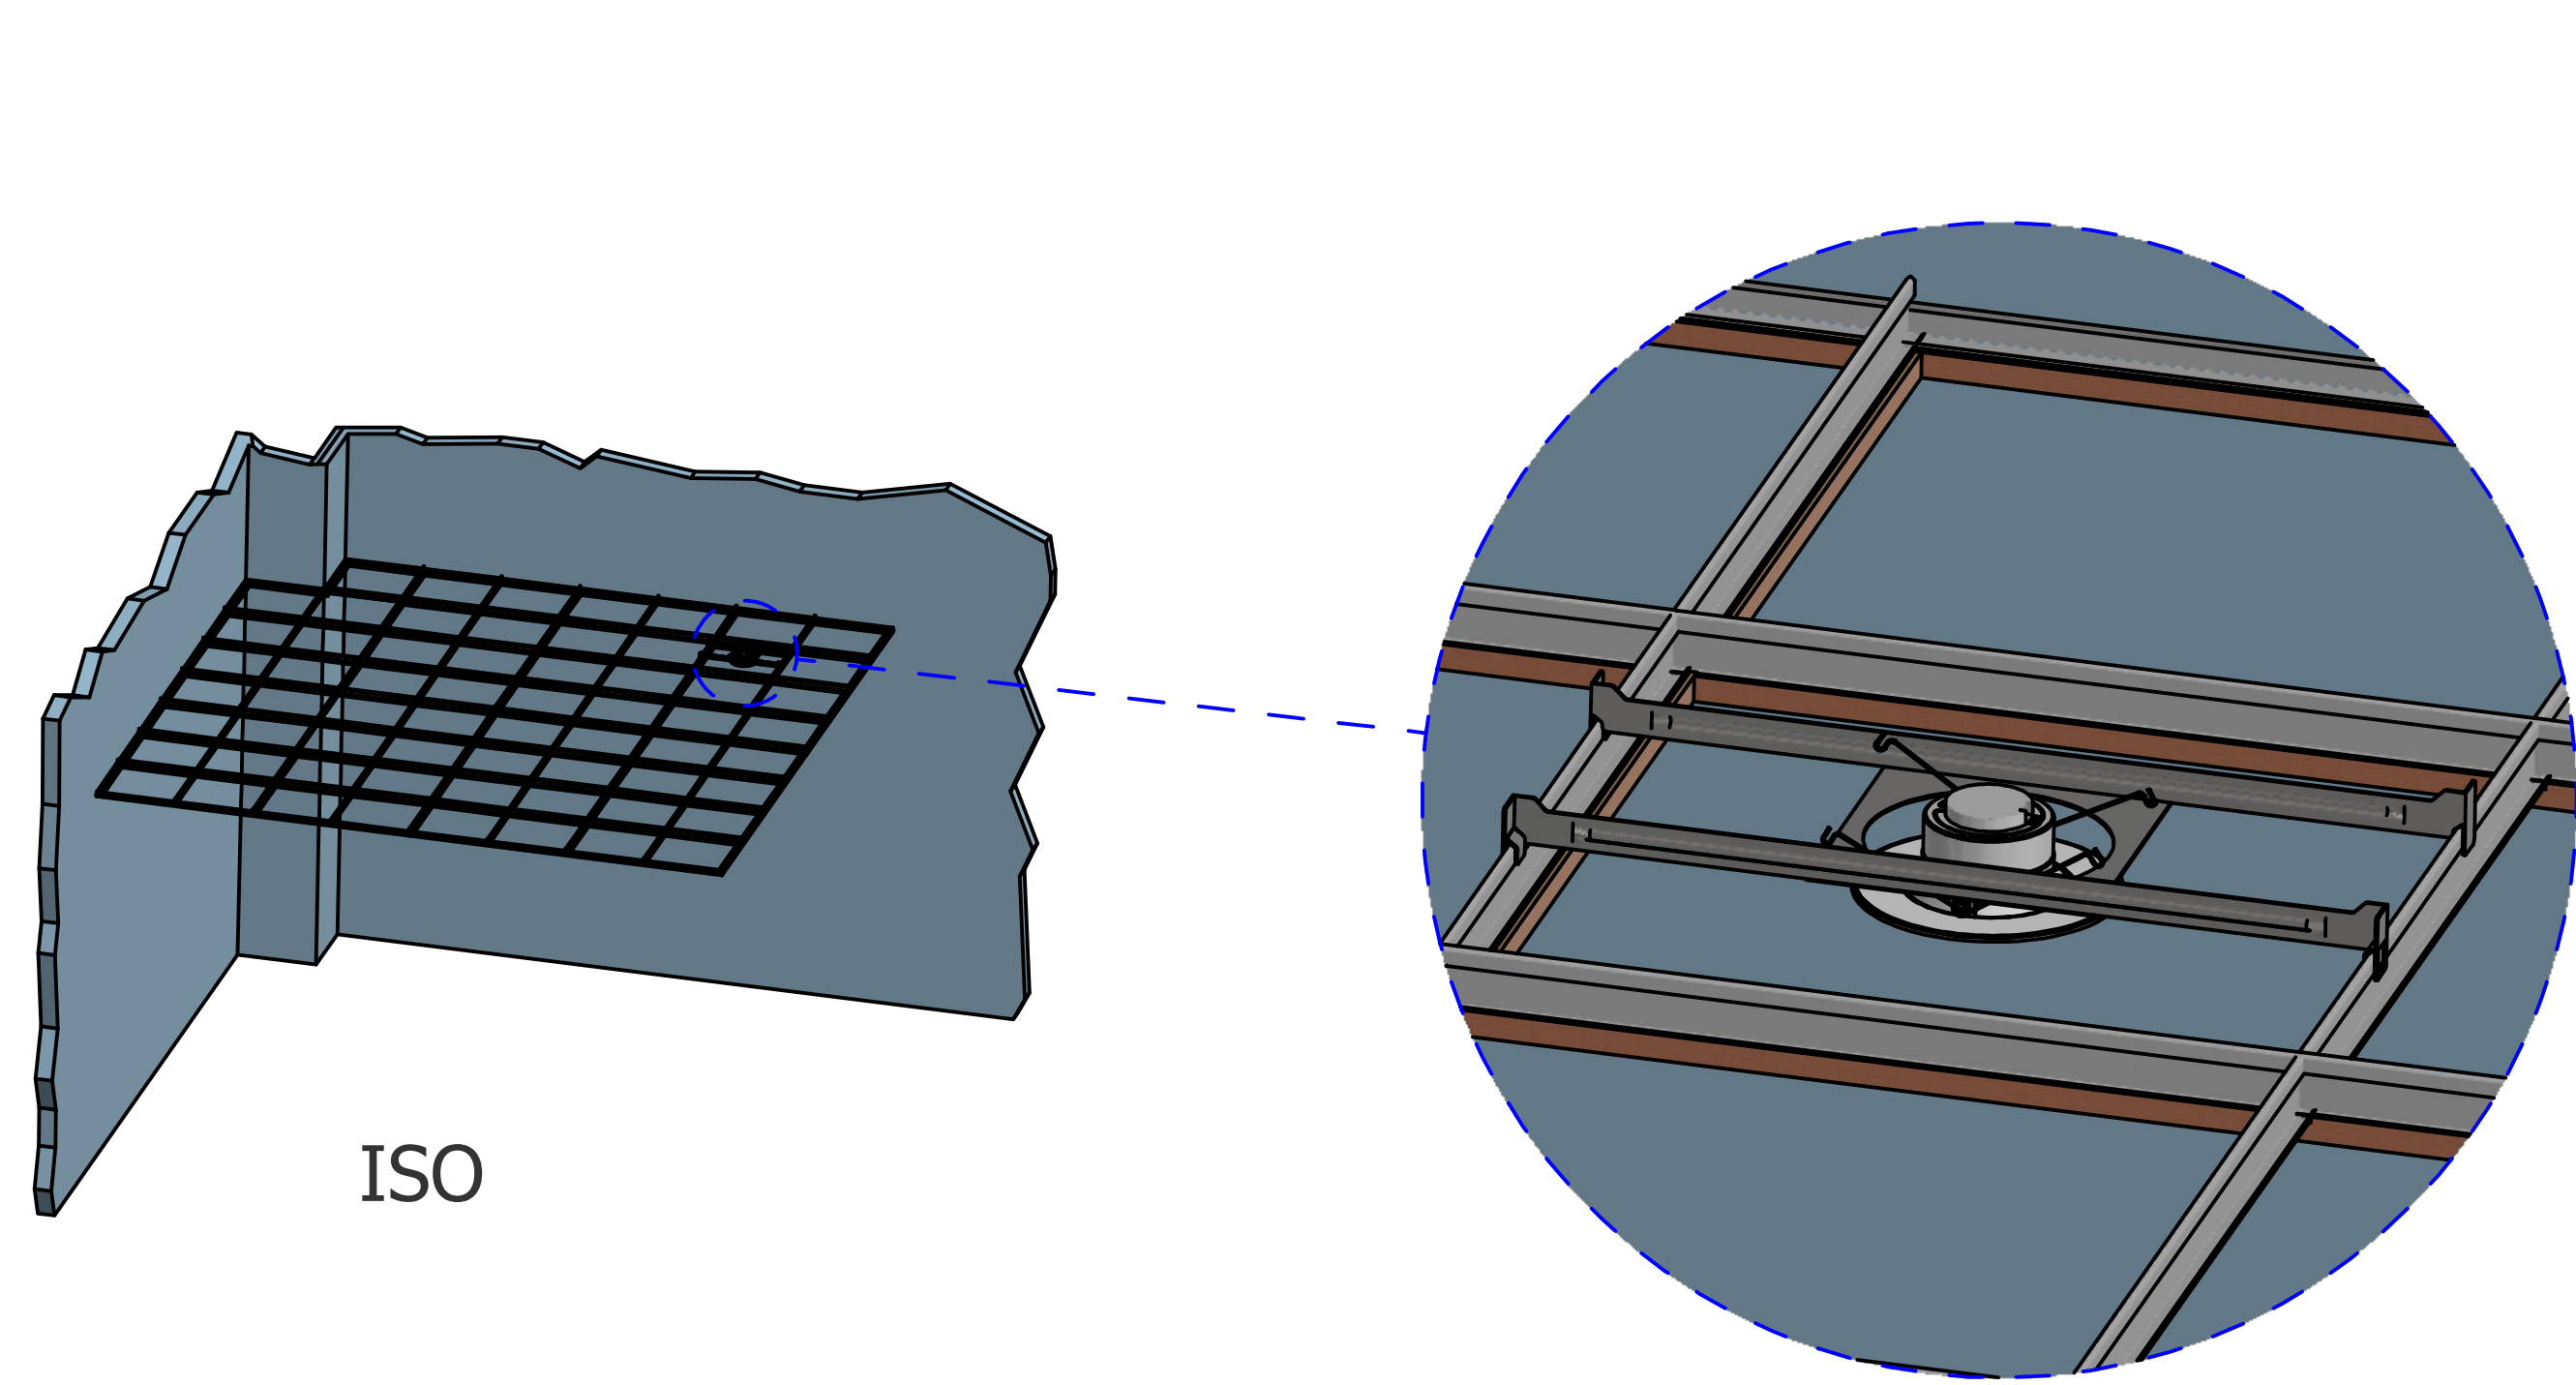

ISO DETAIL

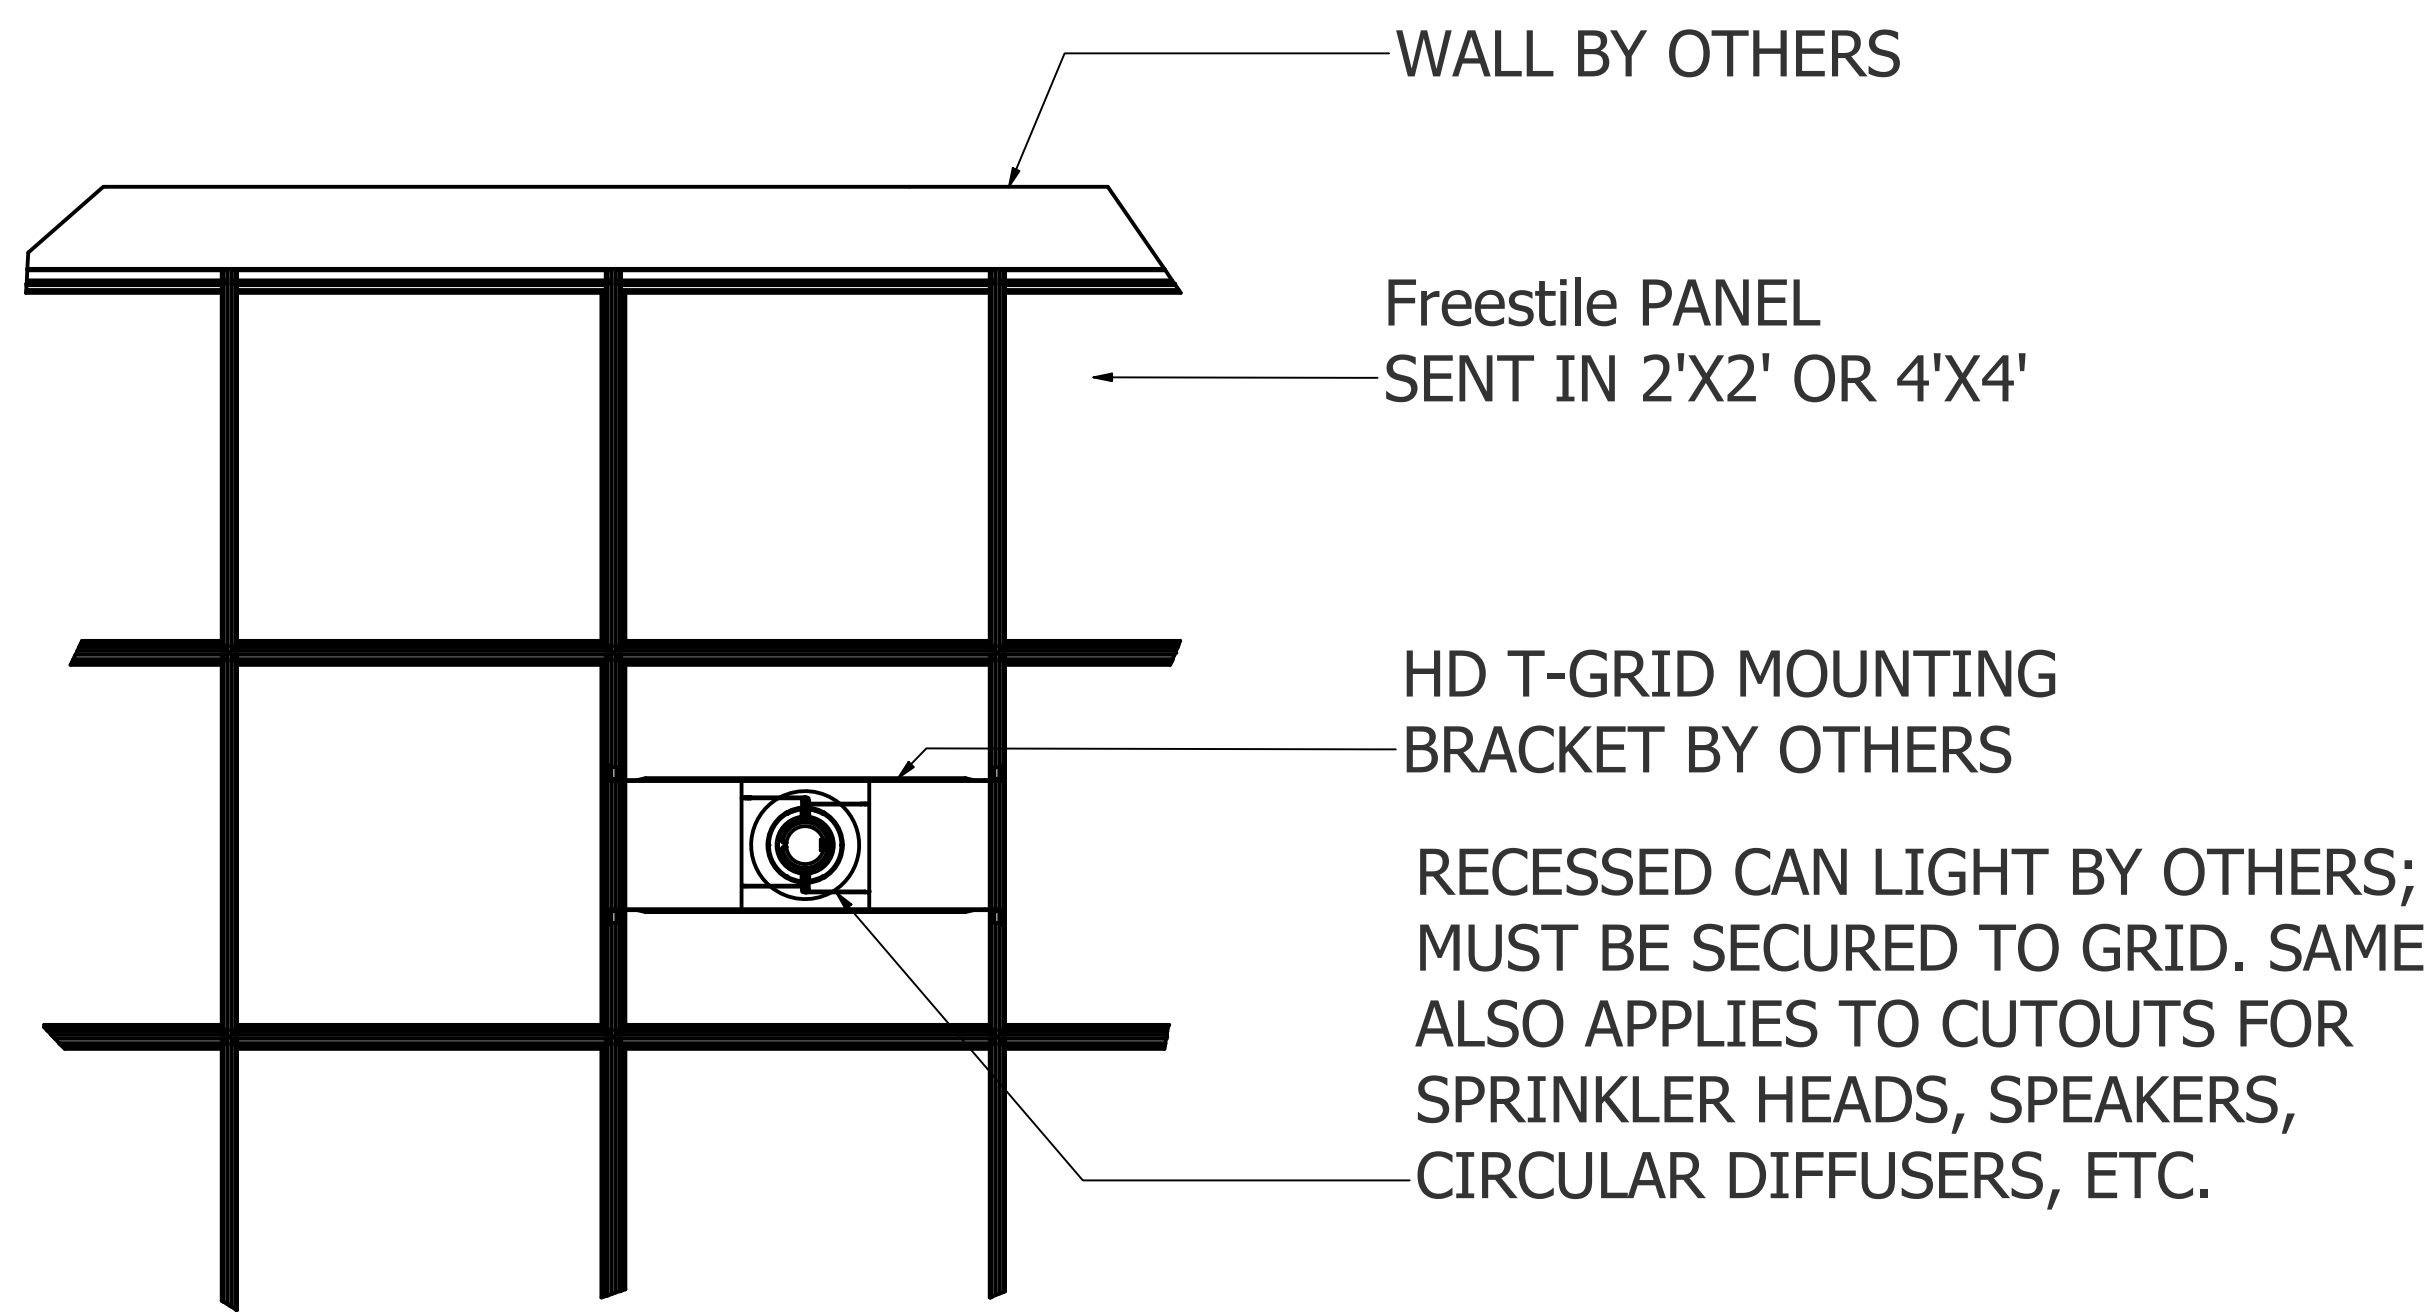

PLAN VIEW - INSET PANEL CUTOUT

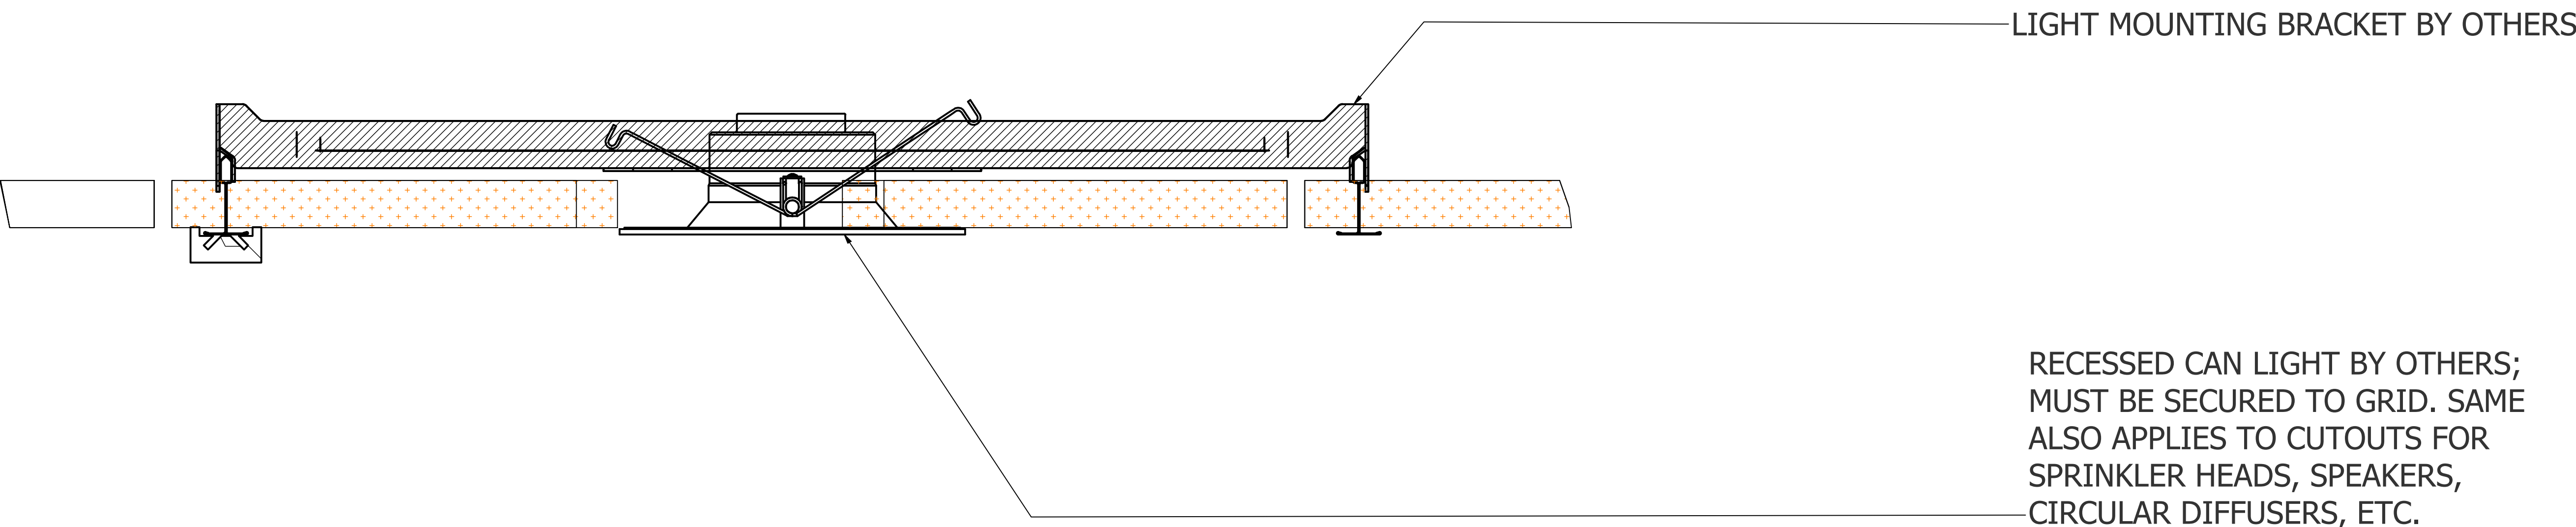

SECTION VIEW - INSET PANEL CUTOUT



These drawings have been created for illustrative purposes. The depiction of materials are not to be used as a submittal for that product.

SCALE BASED ON 24" x 36" SHEET SIZE.

SUPPLIED BY NAVY ISLAND

Perimeter Rail
Acoustical Batten Main
Basic Batten Main

SUPPLIED BY OTHERS

15/16" HD T-GRID
HD T-GRID MOUNTING BRACKET
RECESSED CAN LIGHT
Perimeter Rail
Acoustical Batten Main
Basic Batten Main

Instructional Videos

