



TOP VIEW

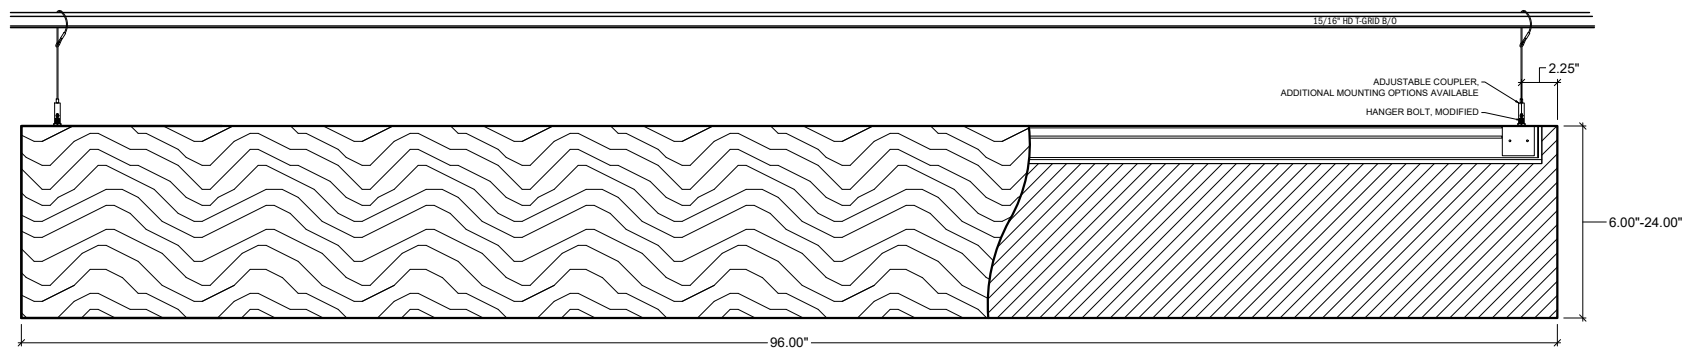

SIDE VIEW

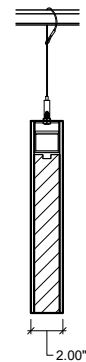

SECTION CUT



**NAVY
ISLAND**

275 Marie Avenue East
West St. Paul, MN 55118
www.NavyIsland.com
www.SoundPly.com
(651) 451-4454

These drawings have been created for the sole use of Navy Island, Inc. The depiction of materials that are not supplied by NII are not to be used as a submittal for that product.

Installation of NII's products, including hardware, that does

not meet NII's guidelines are void of warranty and are not the responsibility of Navy Island, Inc.

T-grid, hardware or z-bar layouts are examples only. Installation contractor is responsible for actual grid layout and all cut-out size and

location coordination.

Navy Island is not responsible for accuracy of information from, or coordination with, trades not directly contracted to Navy Island.

TITLE: 96" Rensa® Lit Baffle- Indirect

NOTE: POST TOLERANCE IS +/-0.031

***HANGER BOLT PRE-INSTALLED**

DATE: 12/15/2020

SCALE: 1' = 1'-0"

DRAWN: ATN

**1 OF 1
PAGE**